




©2010 Arqiva
 All rights reserved. No part of this publication may be reproduced, stored in a retrieval system or transmitted in any form or by any means (Electronic, Mechanical, Photocopying, Recording or otherwise), without the prior written consent of the Company.


NOTES

BASED UPON ORDNANCE SURVEY DIGITAL DATA WITH THE PERMISSION OF THE CONTROLLER OF HER MAJESTY'S STATIONARY OFFICE, © CROWN COPYRIGHT. LICENCE NO. 100044560

O.S. LANDRANGER MAP No. 176

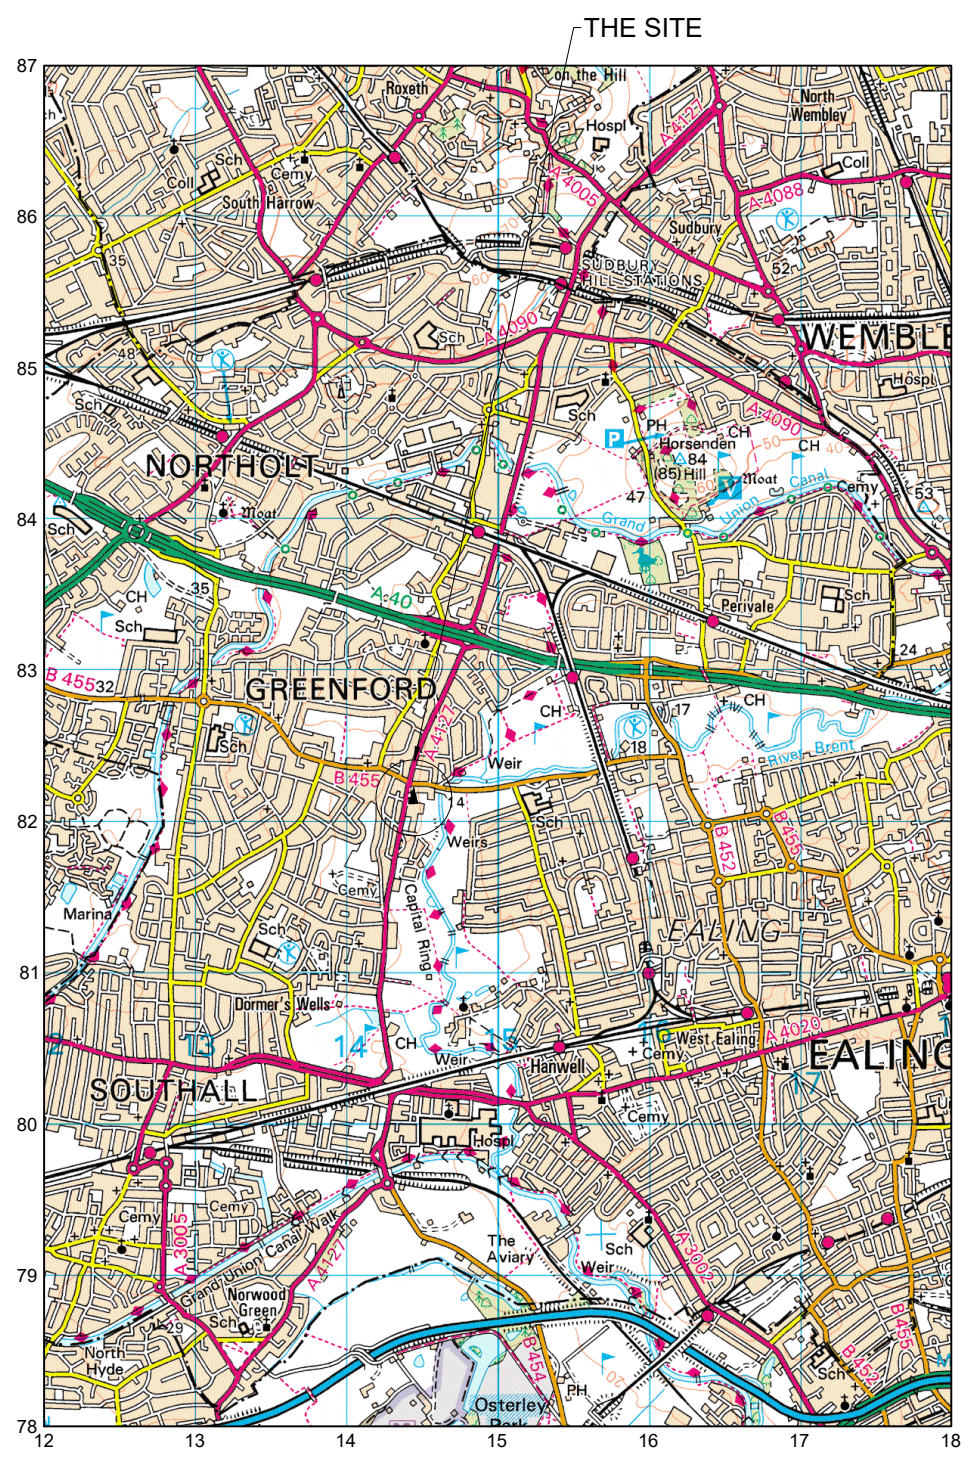

LOCATION PLAN
 SCALE 1:50,000

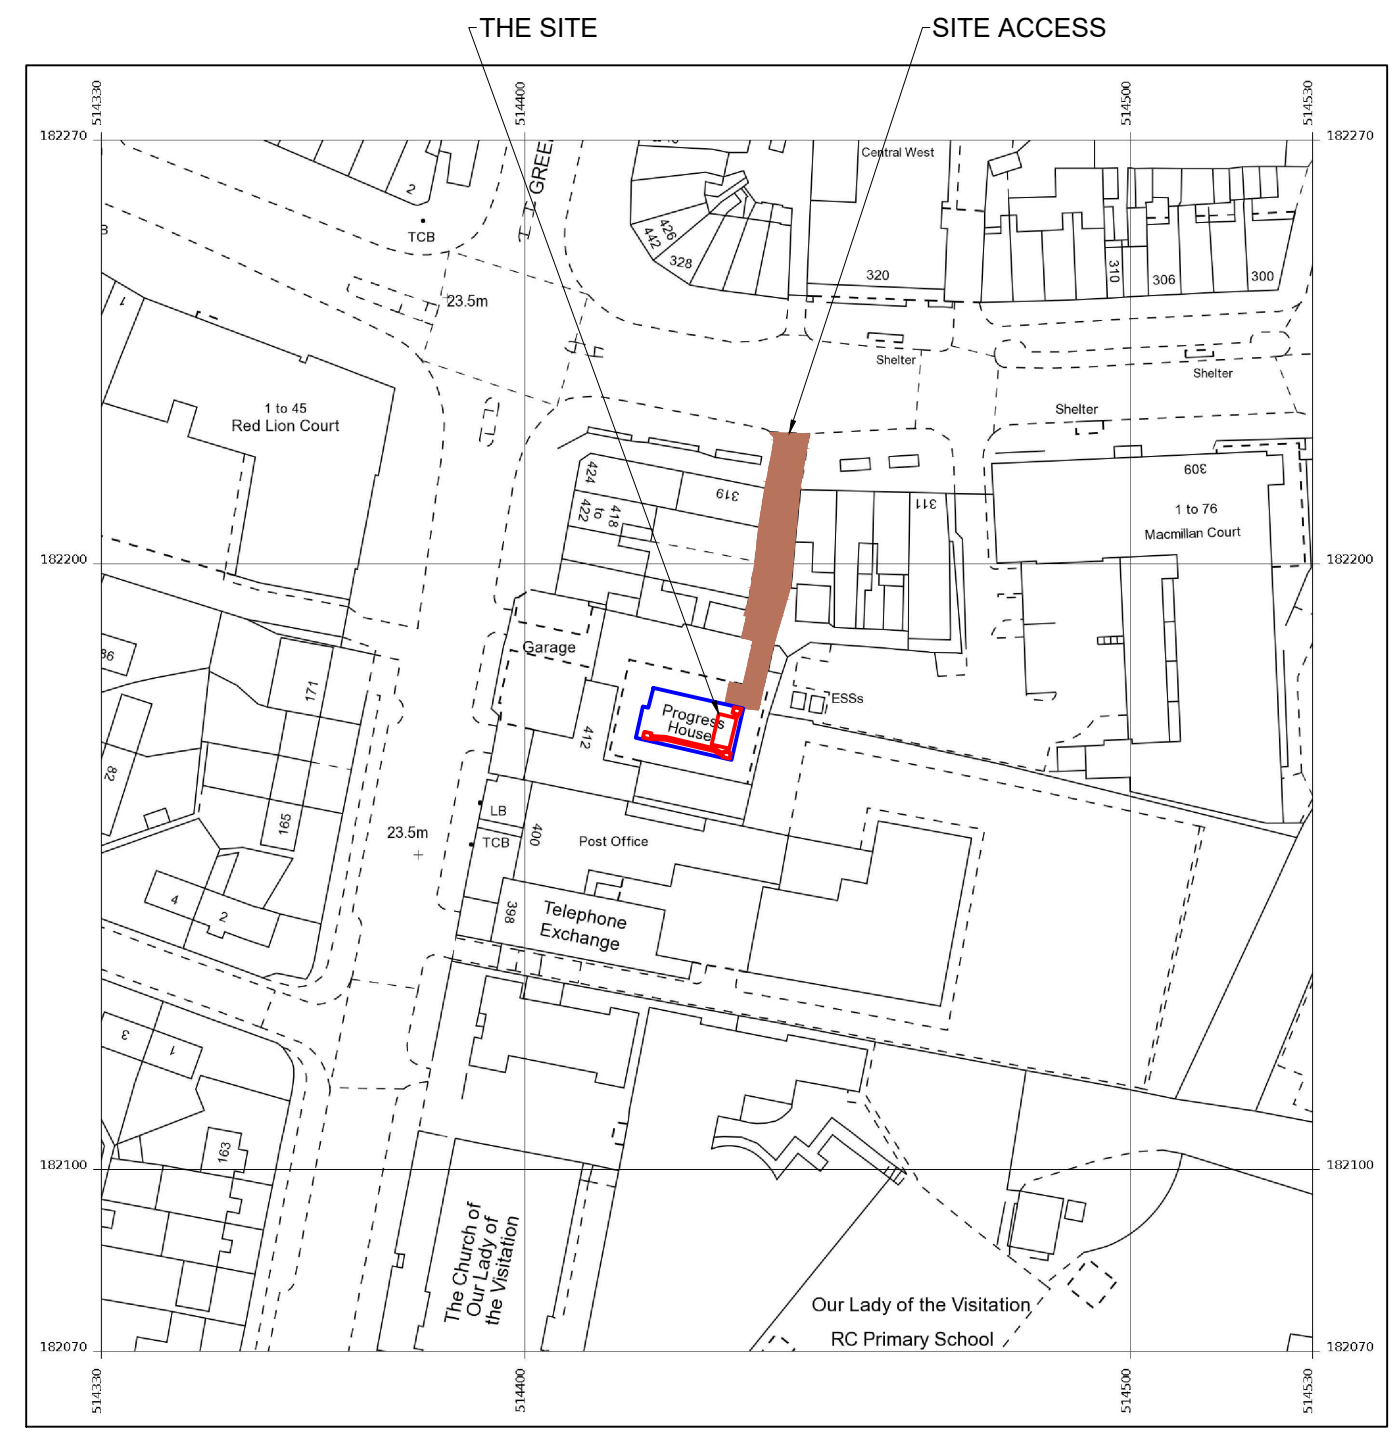

LOCATION PLAN
 SCALE 1:1250

PROJ No			
PROJ No			
PROJ No			
PROJ No			
1	PROJ No	N/A	26/08/20
ISS	REVISION	DATE	DRN APP

cellnex
 driving telecom connectivity

Crawley Court, Winchester, Hampshire, SO21 2QA
 Tel. 01962 823434, Fax. 01962 822378

SITE No **87235**
GREENFORD GREENFORD ROAD
ALLIED SANIF PLC
412 GREENFORD ROAD
EALING
GREATER LONDON 3
UB6 9AH

NGR **TQ 14430 82170**
 OS GRID **514430 182170**

TITLE
LOCATION PLAN

SCALE **SEE DRAWING**

DRAWN	GHA	19/08/20
APPROVED	GHA	26/08/20

DRG No.	Sheet 1 of 1	Rev
87235-00-004-ML001		1