


Posts set at
1800mm centres.
300 x 300 x 450mm
deep post
foundation.

100 x 100mm
treated timber
post.

38 x 75mm treated
timber rail
notched into post
by 15mm.

Lap intersecting
rails over post
and bolt through
rail and post with
M10 bolt.

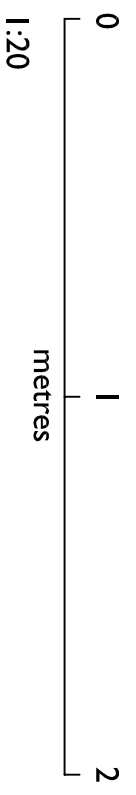

SECTION - Scale 1:20

Ref.	Date	Revision
Ensure all dimensions are checked on site prior to ordering of prefabricated elements. Ensure minimum headroom requirements are met for all staircases. Do not scale from this or any other drawing. Any discrepancies, contact the issuer. This drawing or any of its contents cannot be used except with the express written permission of the issuer. Without such permission no responsibility is taken for its content.		
ROBERTS MOLLOY architects & consultants		
DETAIL: FENCING DETAIL	PROJECT: RECTORY FARM THRANDESTON	3 church lane bressingham disss norfolk IP22 2AE
Scale: 1:20@A3	Date: 09.'21	JOB No. TRF
		DRG No. 11