



THIS LAYOUT HAS BEEN PREPARED WITHOUT THE BENEFIT OF A FULL UNDERGROUND AND OVERGROUND SERVICES SURVEY AND MAY BE SUBJECT TO CHANGE IF SERVICES ARE FOUND SUBSEQUENTLY.  
 IF FULL ACCESS TO ALL BOUNDARIES WAS NOT POSSIBLE, FINAL DIMENSIONS TO BOUNDARIES & LEVELS WILL BE SUBJECT TO FURTHER CONFIRMATION

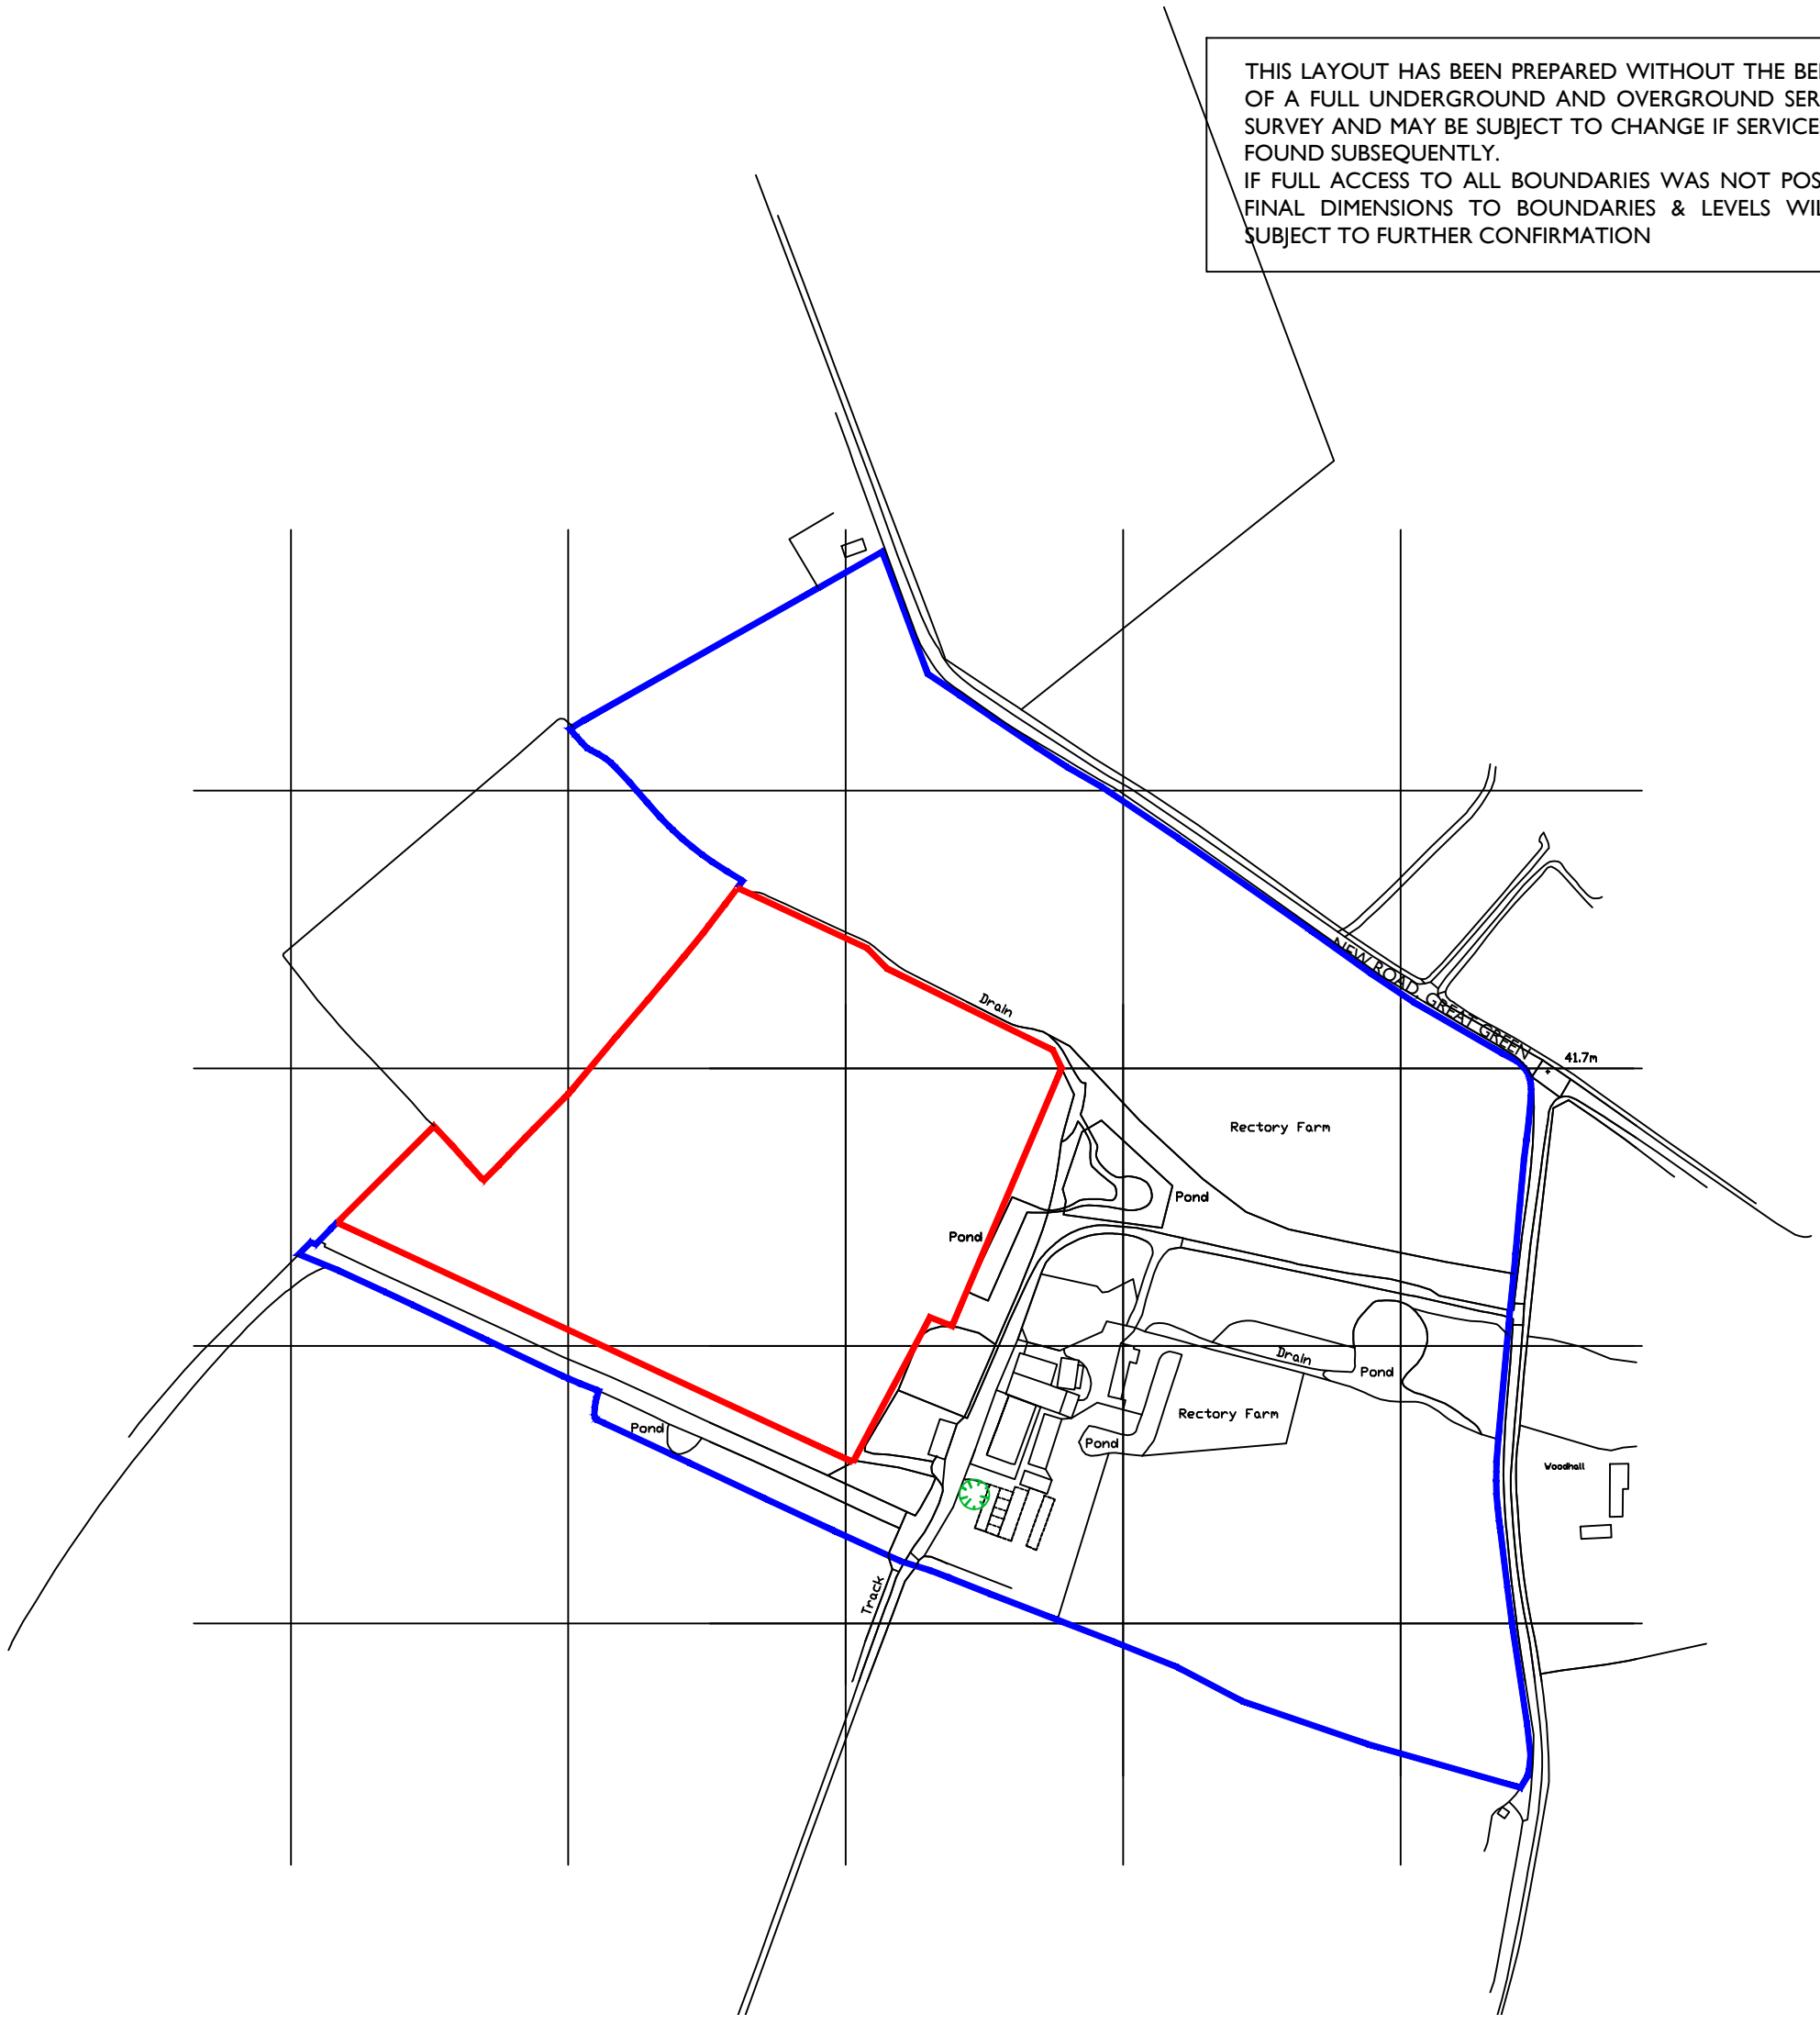

- B. 07.10.21 Reduced Proposal
- A. 14.09.21 Red Line Revision - Equestrian
- Ref. Date Revision

Ensure all dimensions are checked on site prior to ordering of prefabricated elements. Ensure minimum headroom requirements are met for all staircases. Do not scale from this or any other drawing. Any discrepancies, contact the issuer. This drawing or any of its contents cannot be used except with the express written permission of the issuer. Without such permission no responsibility is taken for its content.

<b>ROBERTS MOLLOY</b> architects & consultants		3 church lane bressingham diss norfolk IP22 2AE	<b>ROBERTS MOLLOY ASSOCIATES ©</b> Tel: 01379 687705 E-mail: info@robertsmolloy.co.uk
DETAIL: LOCATION PLAN		PROJECT: RECTORY FARM THRANDESTON	
Scale: 1:2500@A3	Date: September 2021	JOB No. TRF	DRG No. 01B

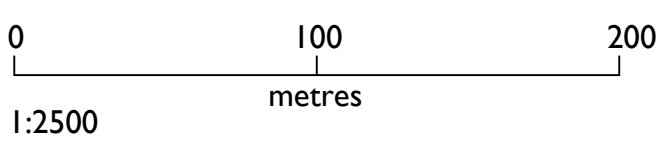

equestrian and ag proposed buildings rev a.dwg