



Proposed Access Surface Treatment Detail 1:250

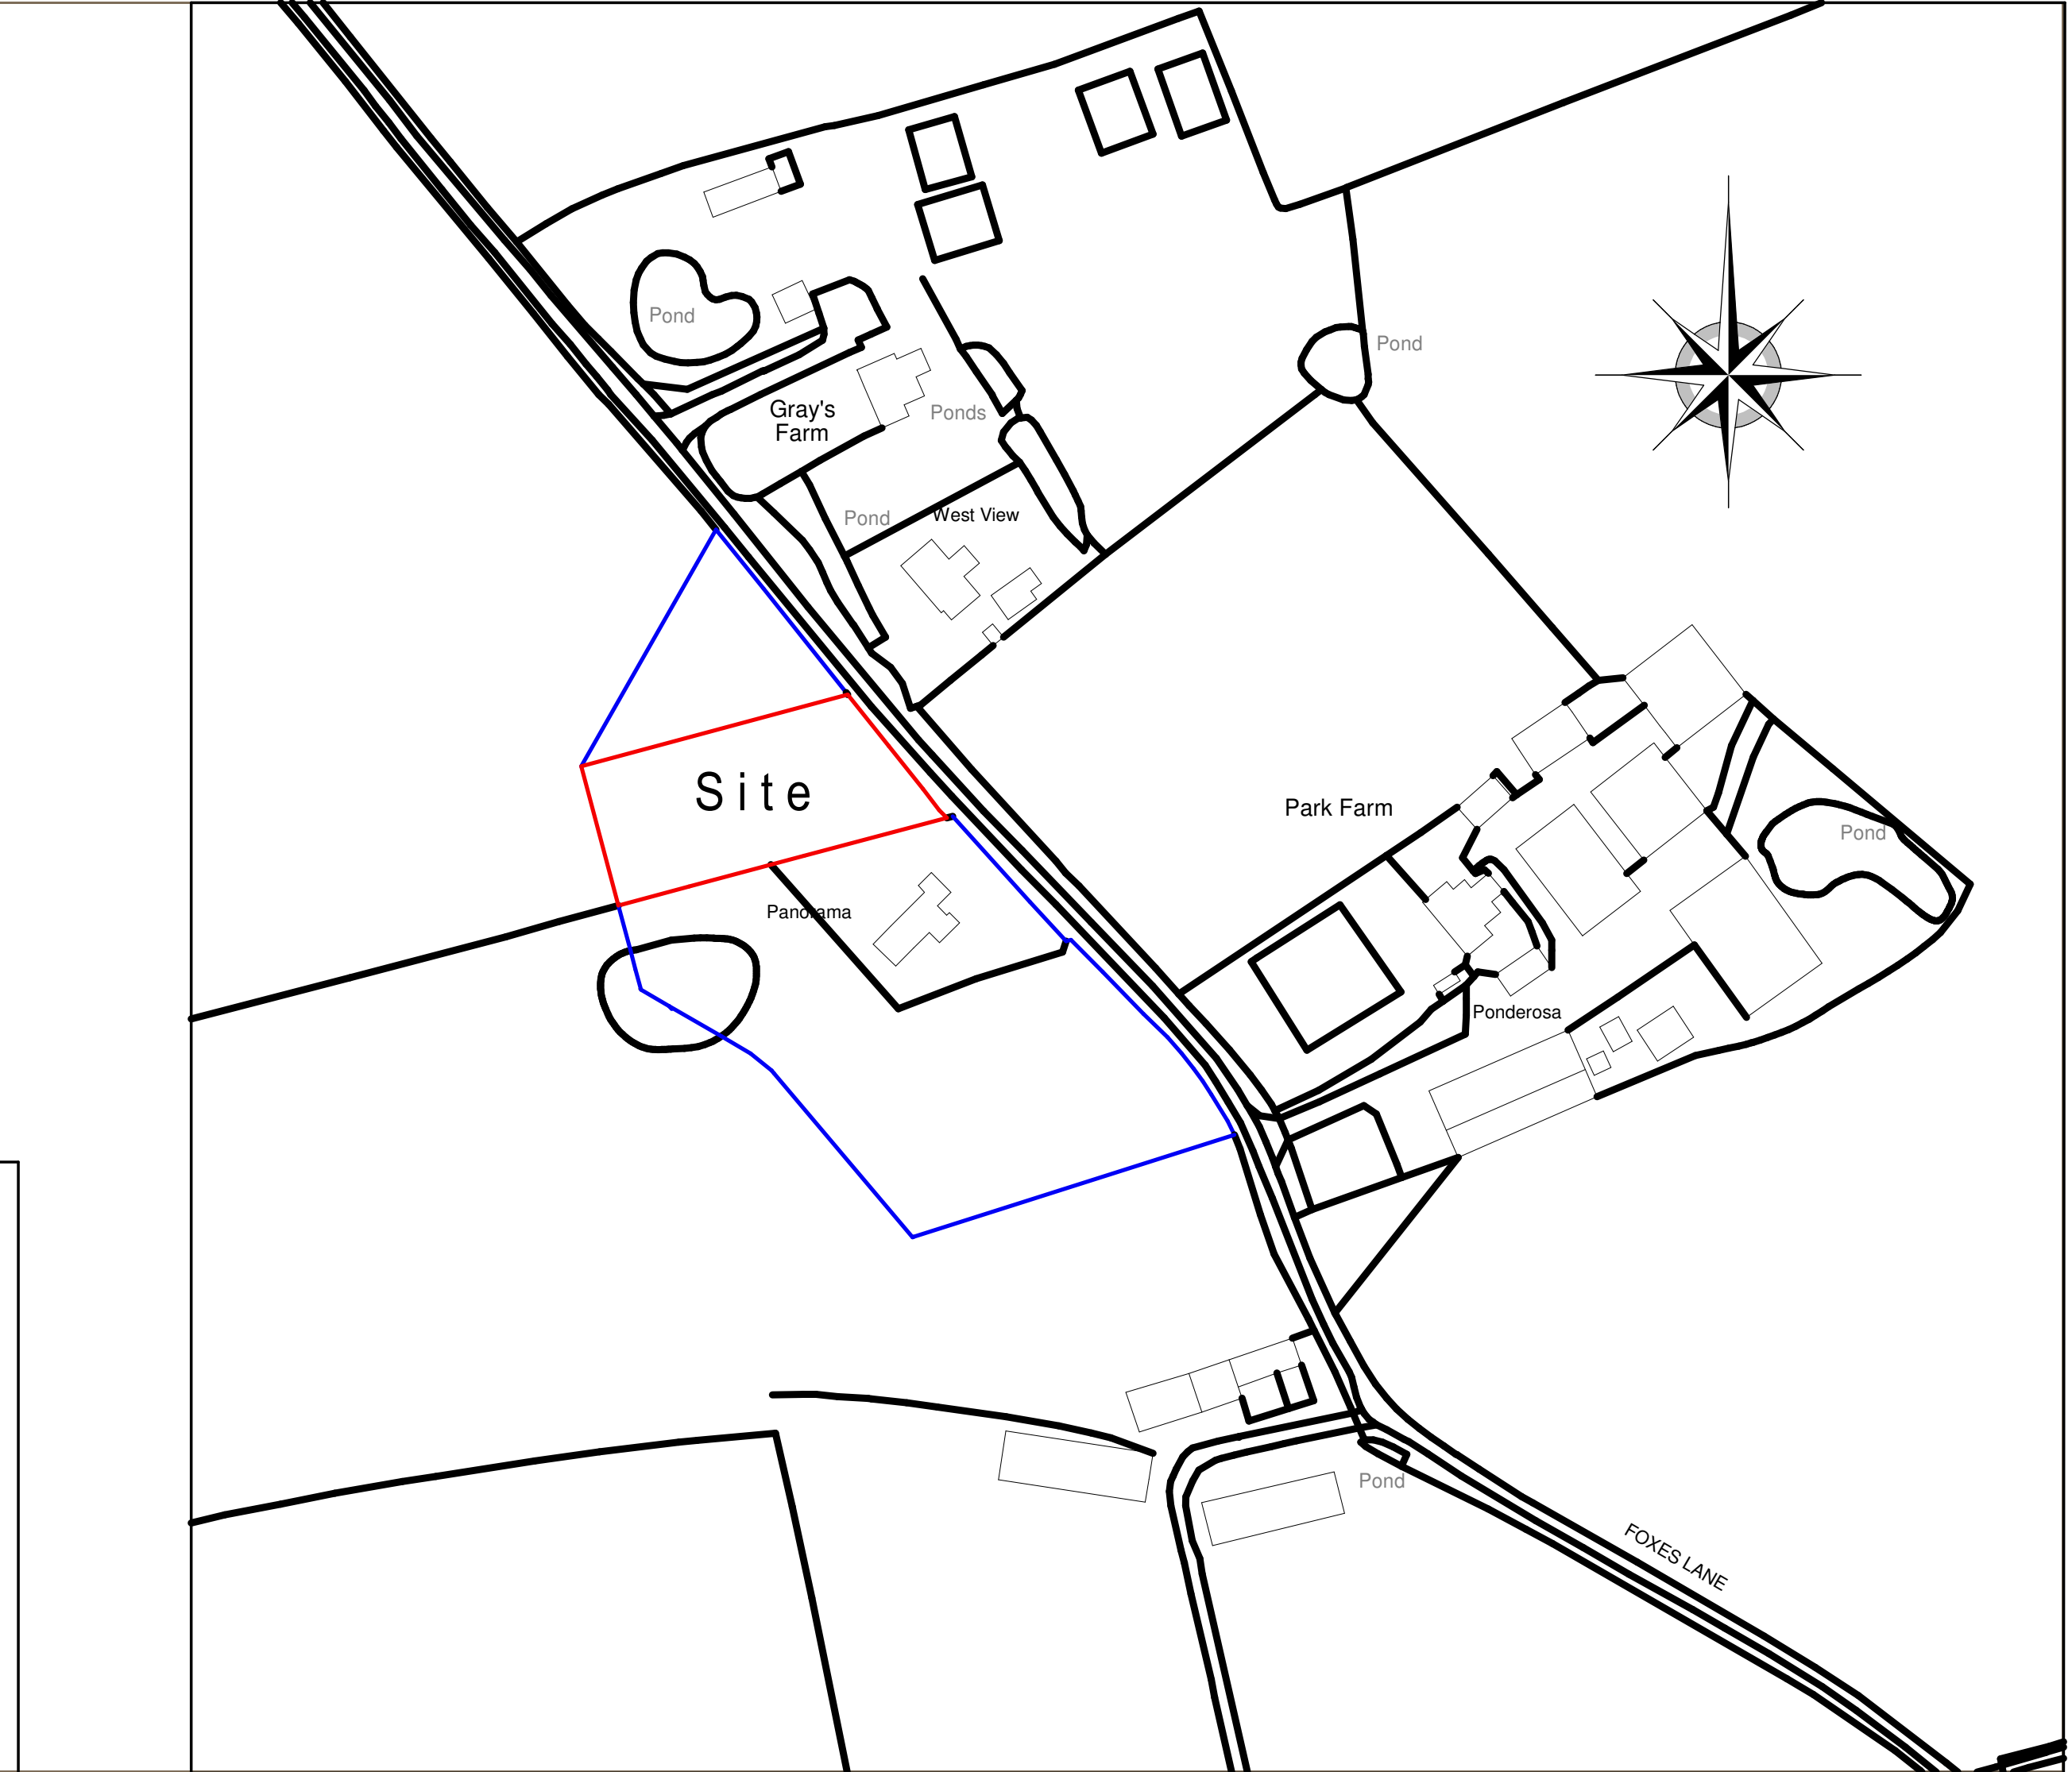

Proposed Location Plan 1:1250

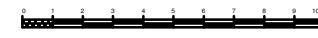

Graham Nourse
PLANNING CONSULTANTS LTD

3 Monet Square, Lowestoft, Suffolk NR32 4LZ
tel: 07999 801 702
e: graham@grahamnourseplanningconsultants.co.uk
w: grahamnourseplanningconsultants.co.uk

CLIENT
Mrs D Ellis

PROJECT
Proposed Stable Block and Menage
Panorama, Foxes Lane, Mendham.

DRAWING
Proposed Highway Access
Surface Treatment

DRG. No	REVISION
21/252/02	-
SCALE	DATE
1:1250, 1:250	October 2021