

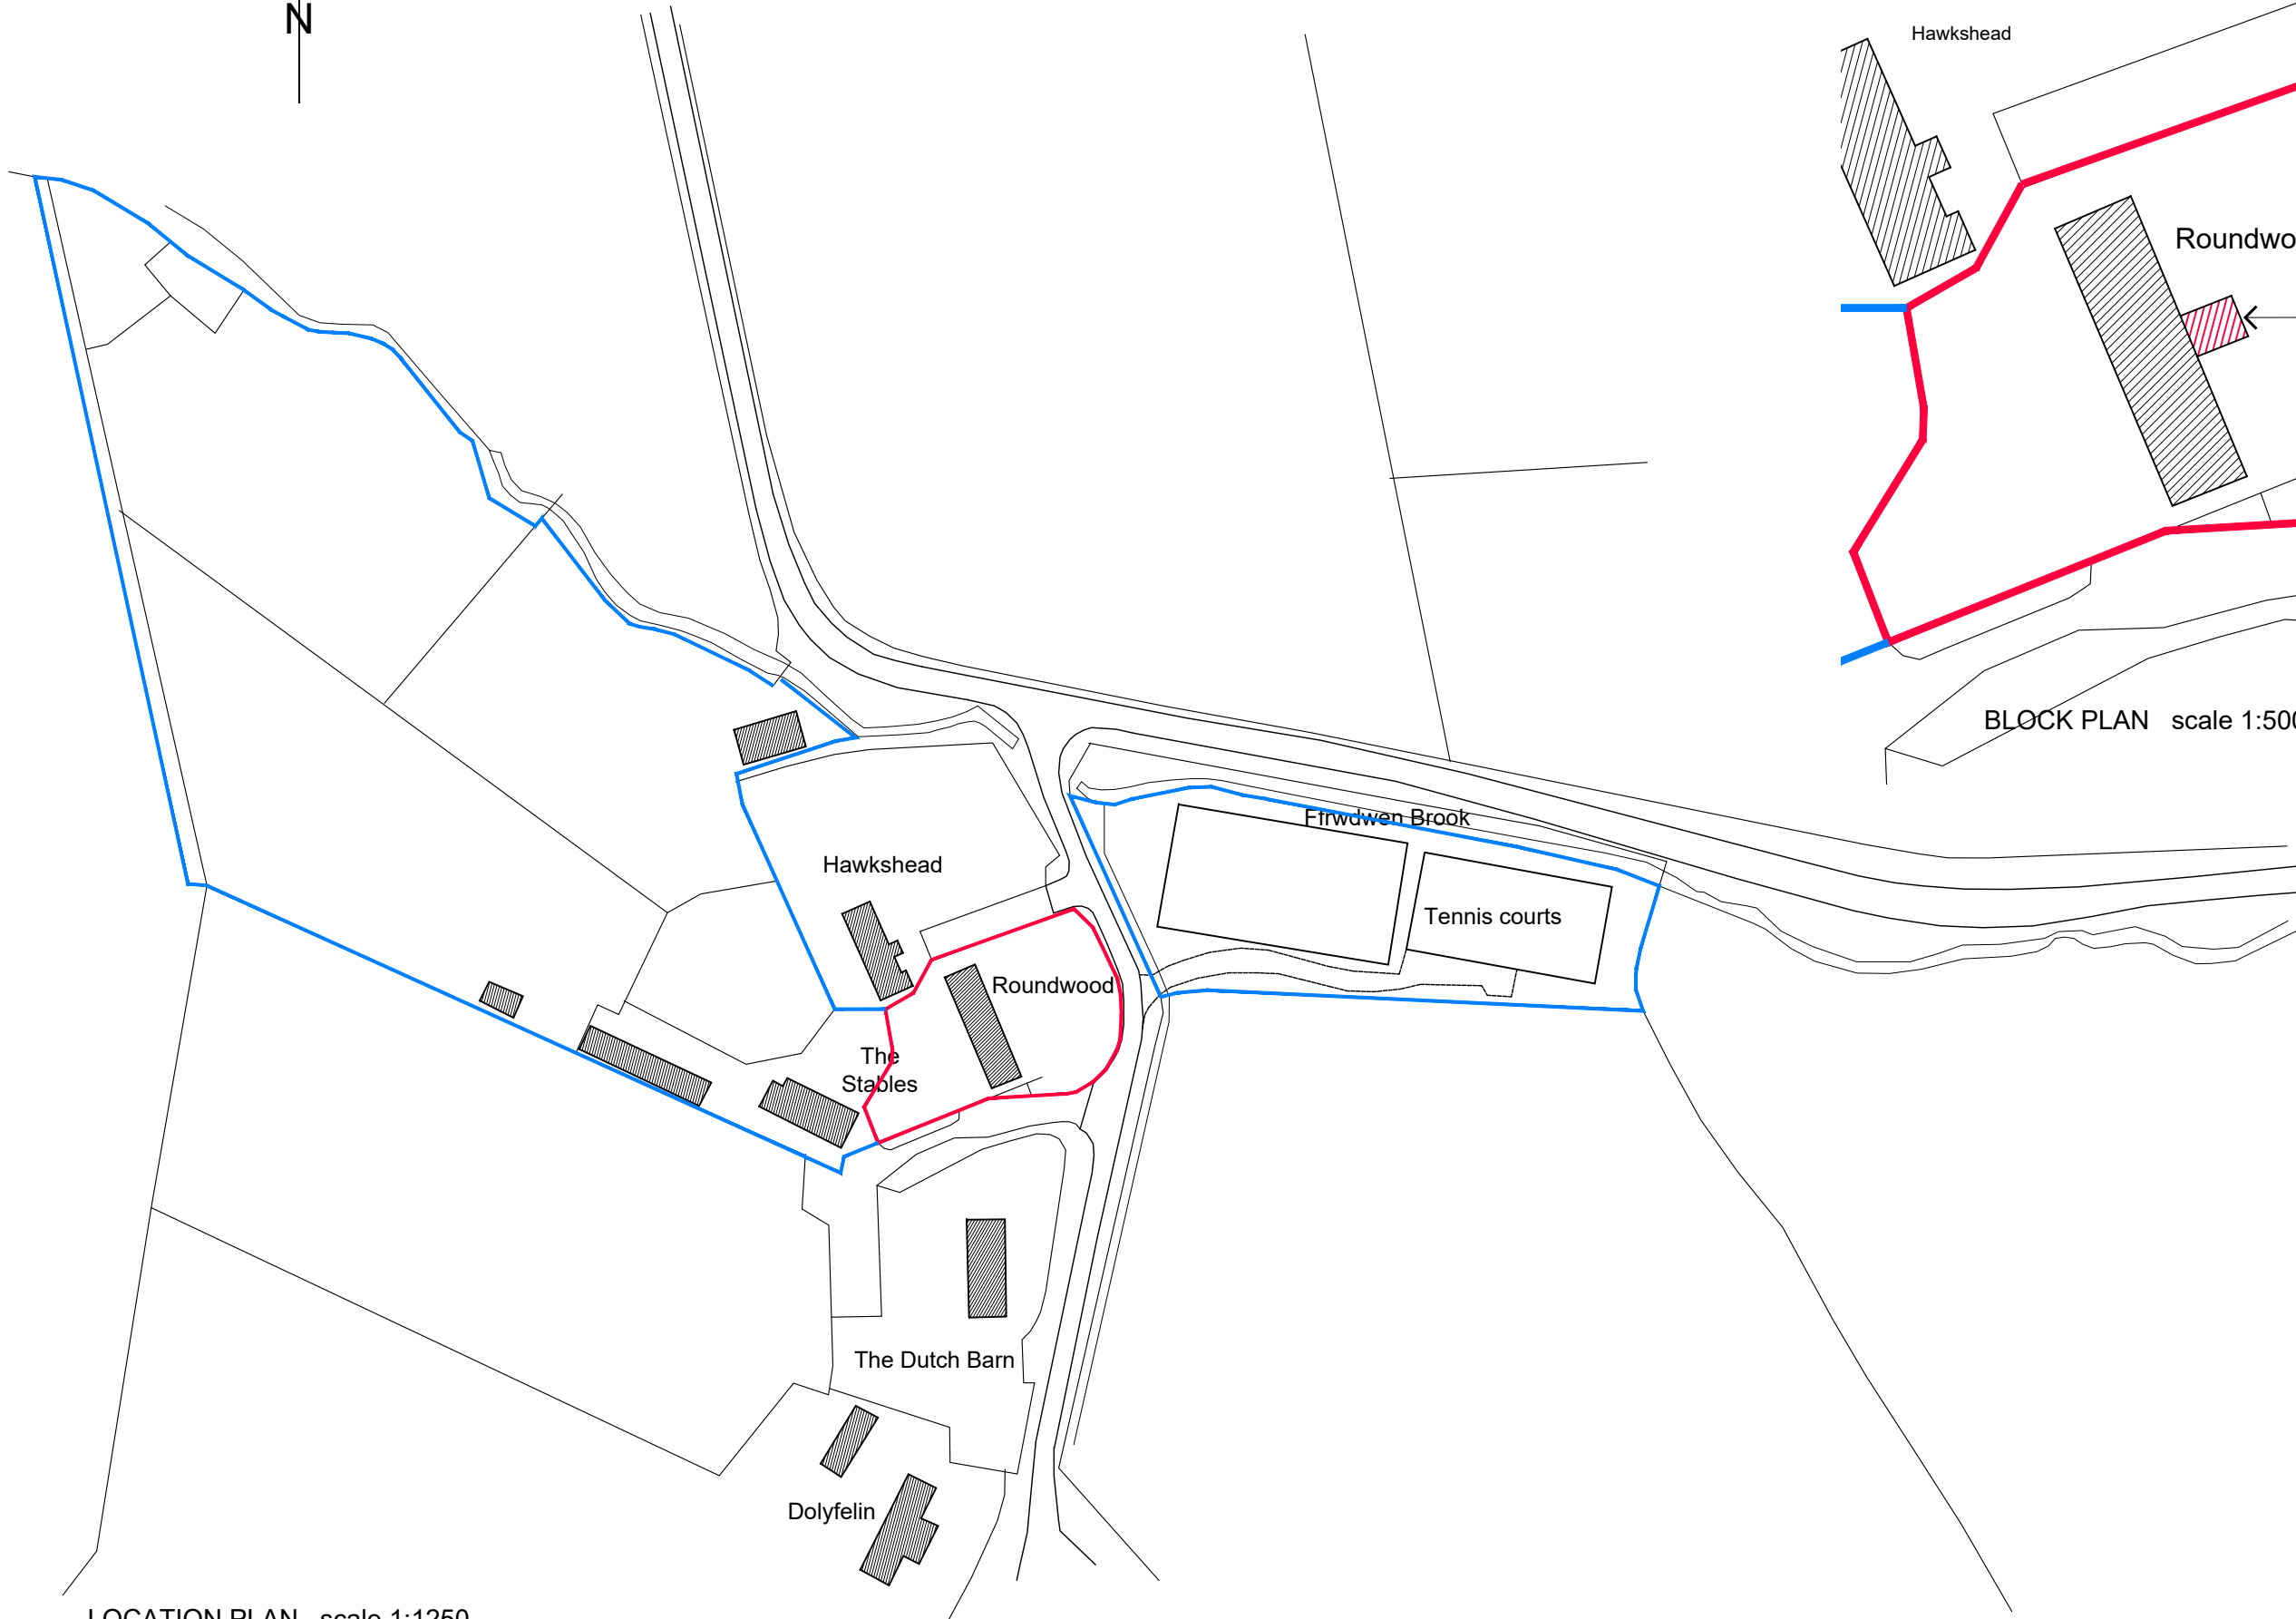
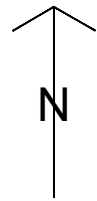
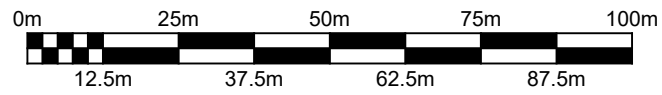


Scale bar (1:1250)

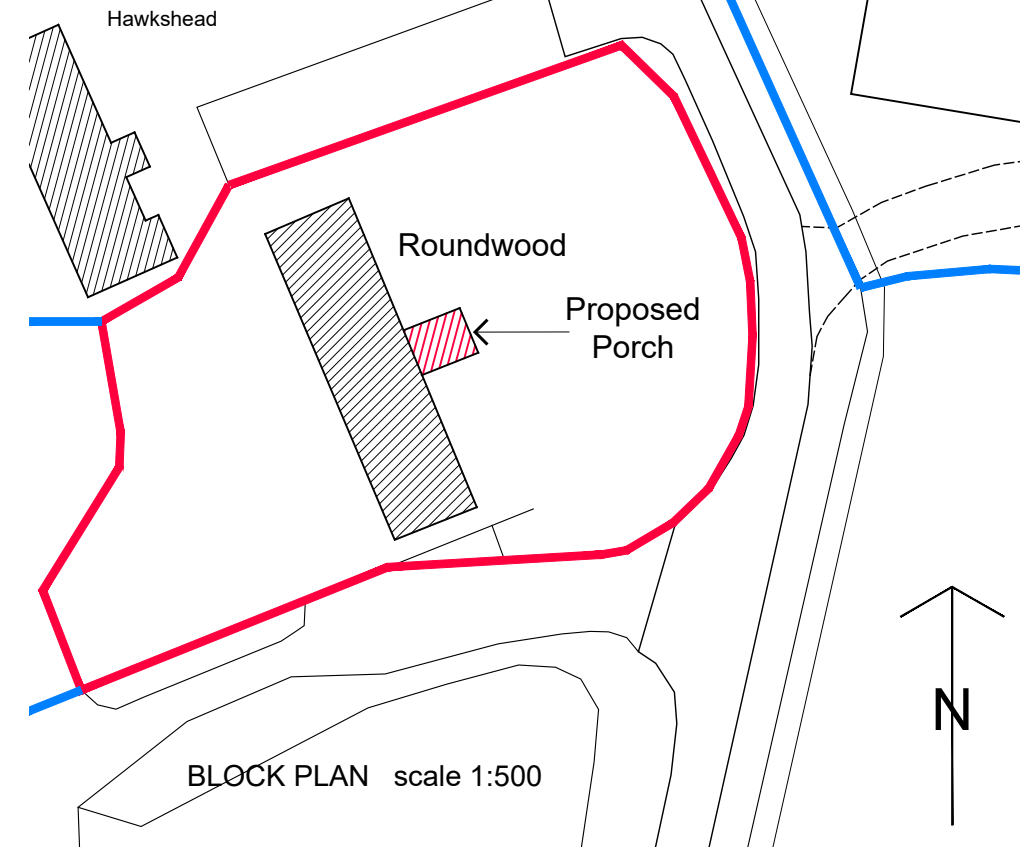

LOCATION PLAN scale 1:1250

Scale bar (1:500)

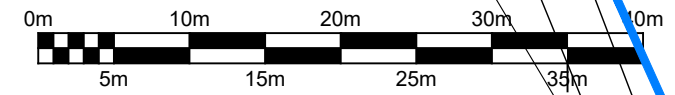

BLOCK PLAN scale 1:500

Client  
**Mr & Mrs L Stevens**

Project  
**Proposed Porch Extension  
Roundwood, Heyop,  
Knighton. LD7 1RA**

Drawing  
**Location and Block Plans**

Scale 1:1250 & 1:500 @ A3	Date September 2021
Project Ref: RW60 PL	Drawing No. 01
	Rev. -