



01. Section A-A - Refer to masterplan for location
1:200 Scale

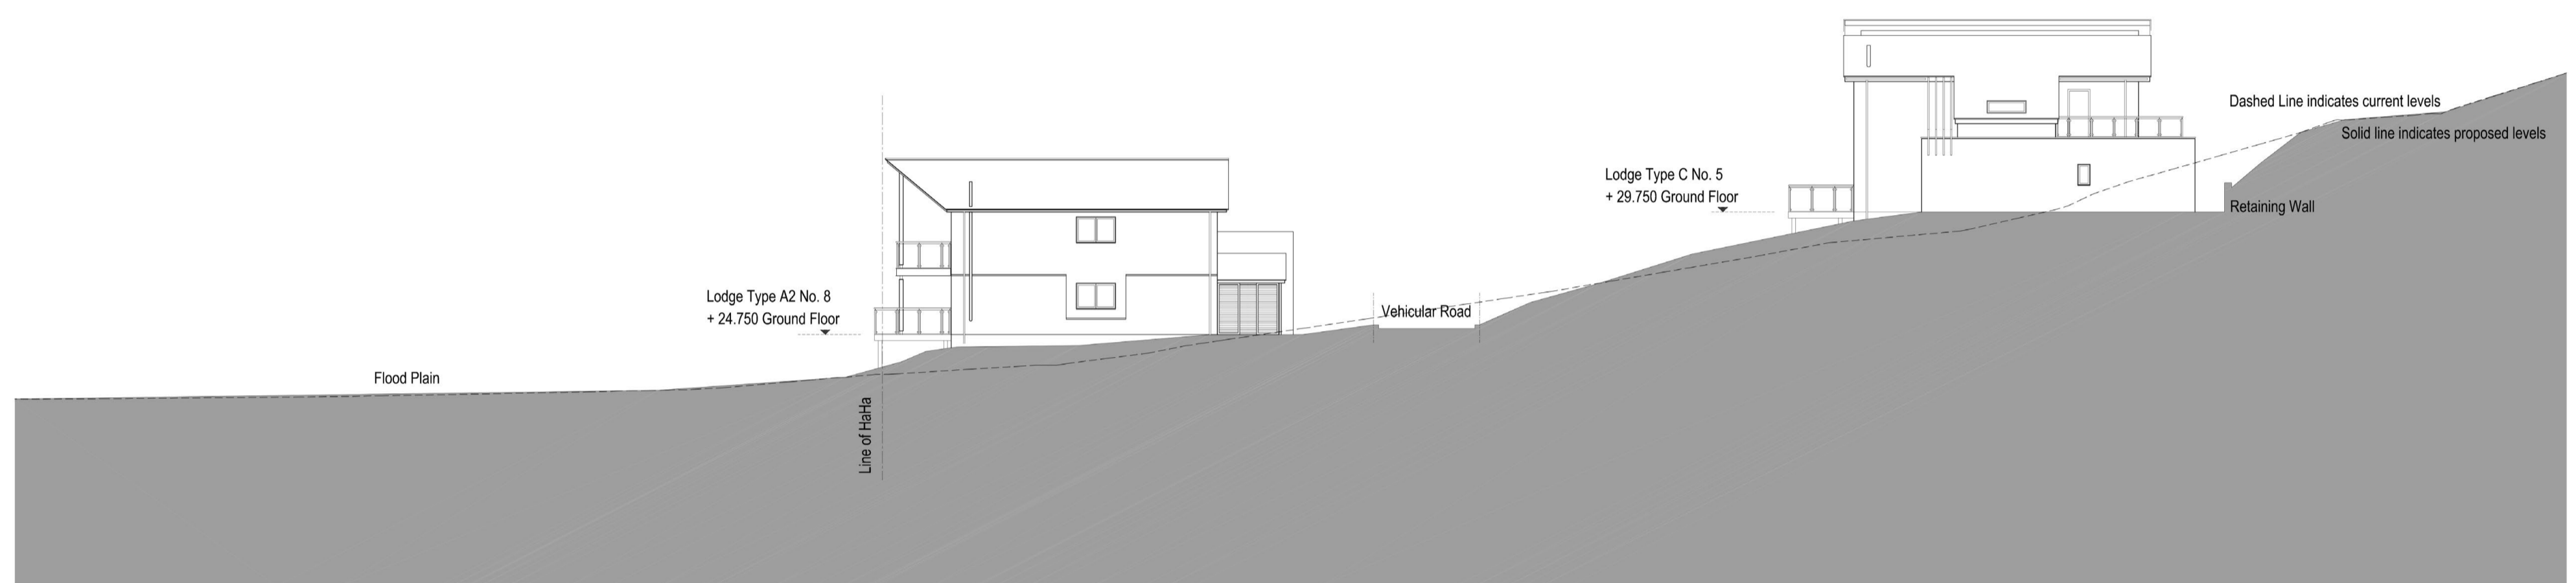


02. Section B-B - Refer to masterplan for location
1:200 Scale

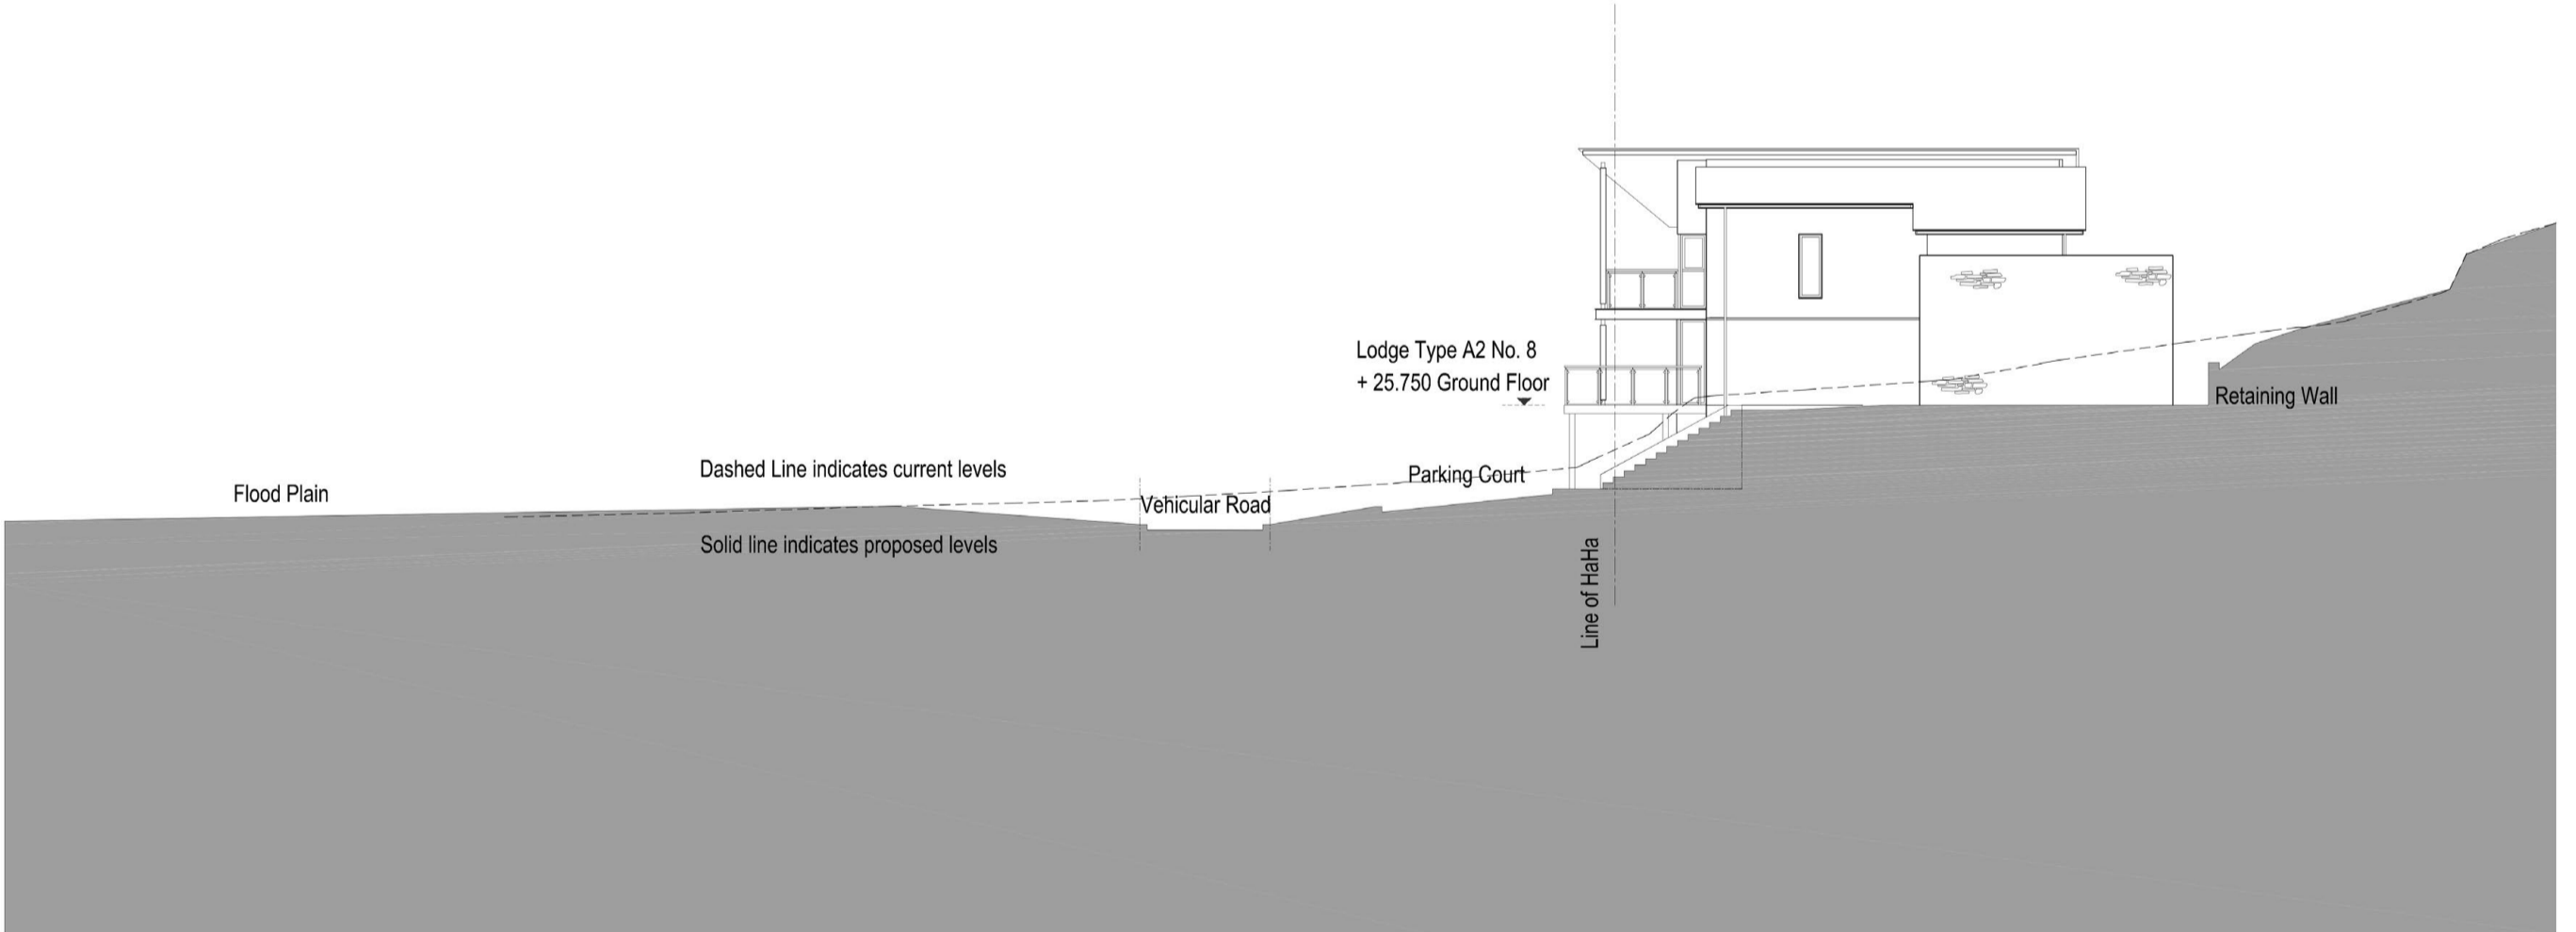

03. Section C-C - Refer to masterplan for location
1:200 Scale

Notes
This drawing may be scaled for the purposes of Planning Applications, Land Registry and for Legal plans where the scale bar is used, and where it verifies that the drawing is an original or an accurate copy. It may not be scaled for construction purposes.
Always refer to figured dimensions. All dimensions are to be checked on site. Discrepancies and/or ambiguities between this drawing and information given elsewhere must be reported immediately to this office for clarification before proceeding. All drawings are to be read in conjunction with the specification and all works to be carried out in accordance with latest British Standards / Codes of Practice.
Rev Date Init Notes Chd

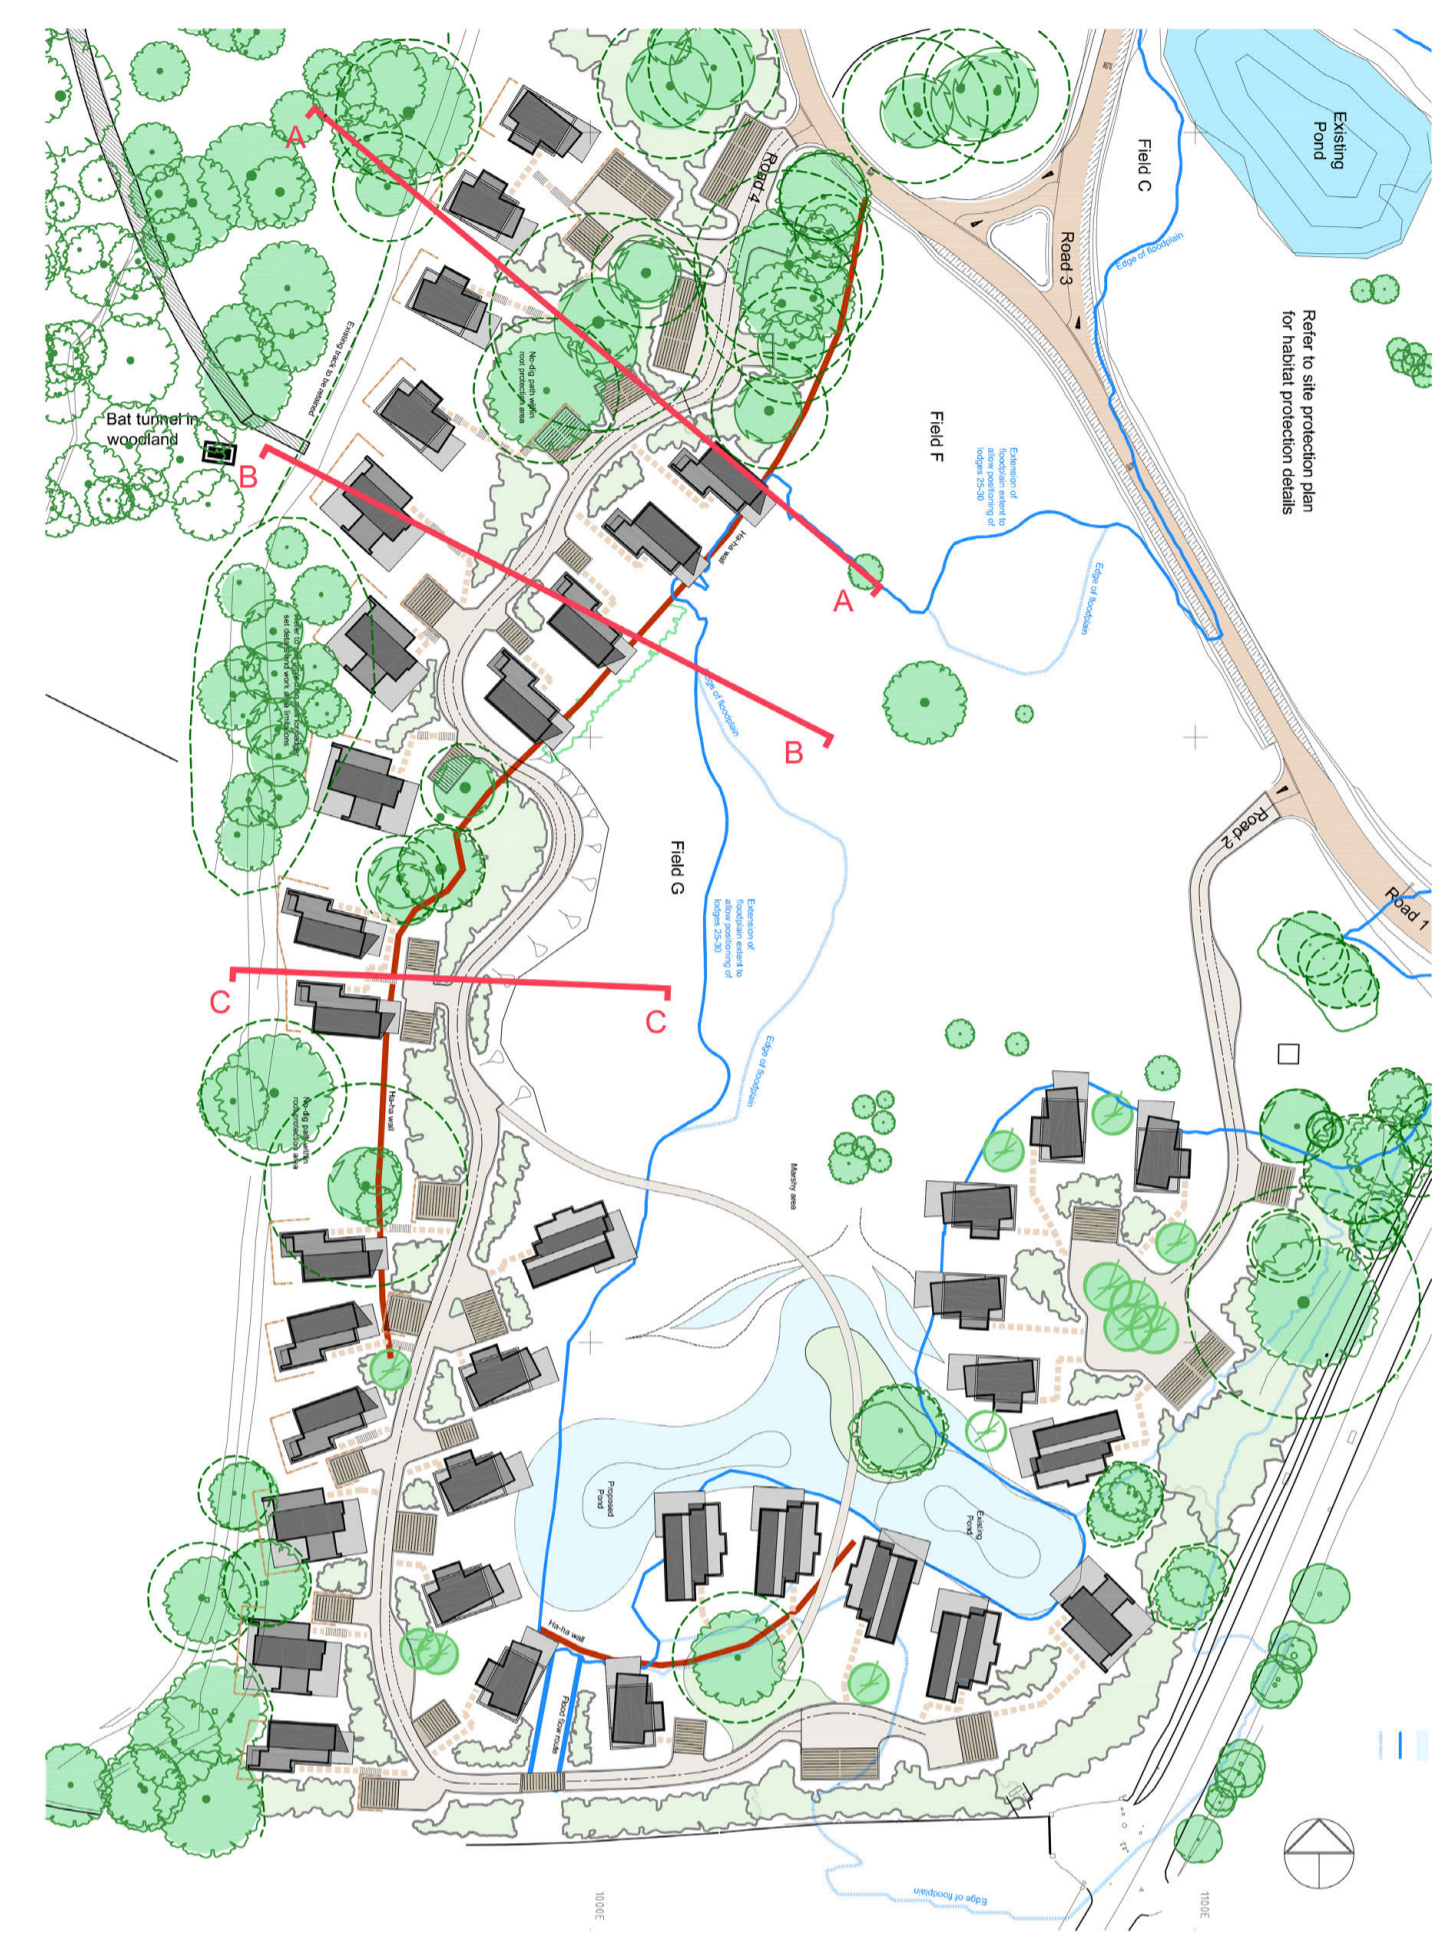

Ref. Extract from Masterplan - Section Location
1:1250 Scale

Drawing Originator
AWW
London - 106 Weston Street, SE1 3QB 020 7100 6000
Plymouth - East Quay House, PL4 8JX 01752 261 262
Bristol - pivot + mark, 48 - 52 Baldwin Street, BS1 1QB 0117 923 2535
RIBA Chartered Practice aww-uk.com

Project Title		
The Cornwall Hotel		
Lodges Phase II		
Drawing Title		
Masterplan Sections		
Sections A-A, B-B and C-C		
Scale	Sheet Size	Drawn
1:200	A1	MAC
Date	Checked	
Sept 21	PI	
Status		
PLANNING		
Project No.	Drawing No.	Revision
1000	400	A