

A




B

C

D

Existing cross-sections

MARK DYSON SURVEYORS LTD	
01392 833828	www.markdysonproperty.co.uk
RESIDENTIAL CONVERSION OF BARN AT TRELASH FARM, TRELASH WARBSTOW, CORNWALL PL15 8RL	
PLAN TYPE	EXISTING & PROPOSED CROSS-SECTIONS SHOWING BUILDING METHODOLOGY
SCALE	1:50/A3
DATE	1.10.21
REF	TM765a.E3+P3

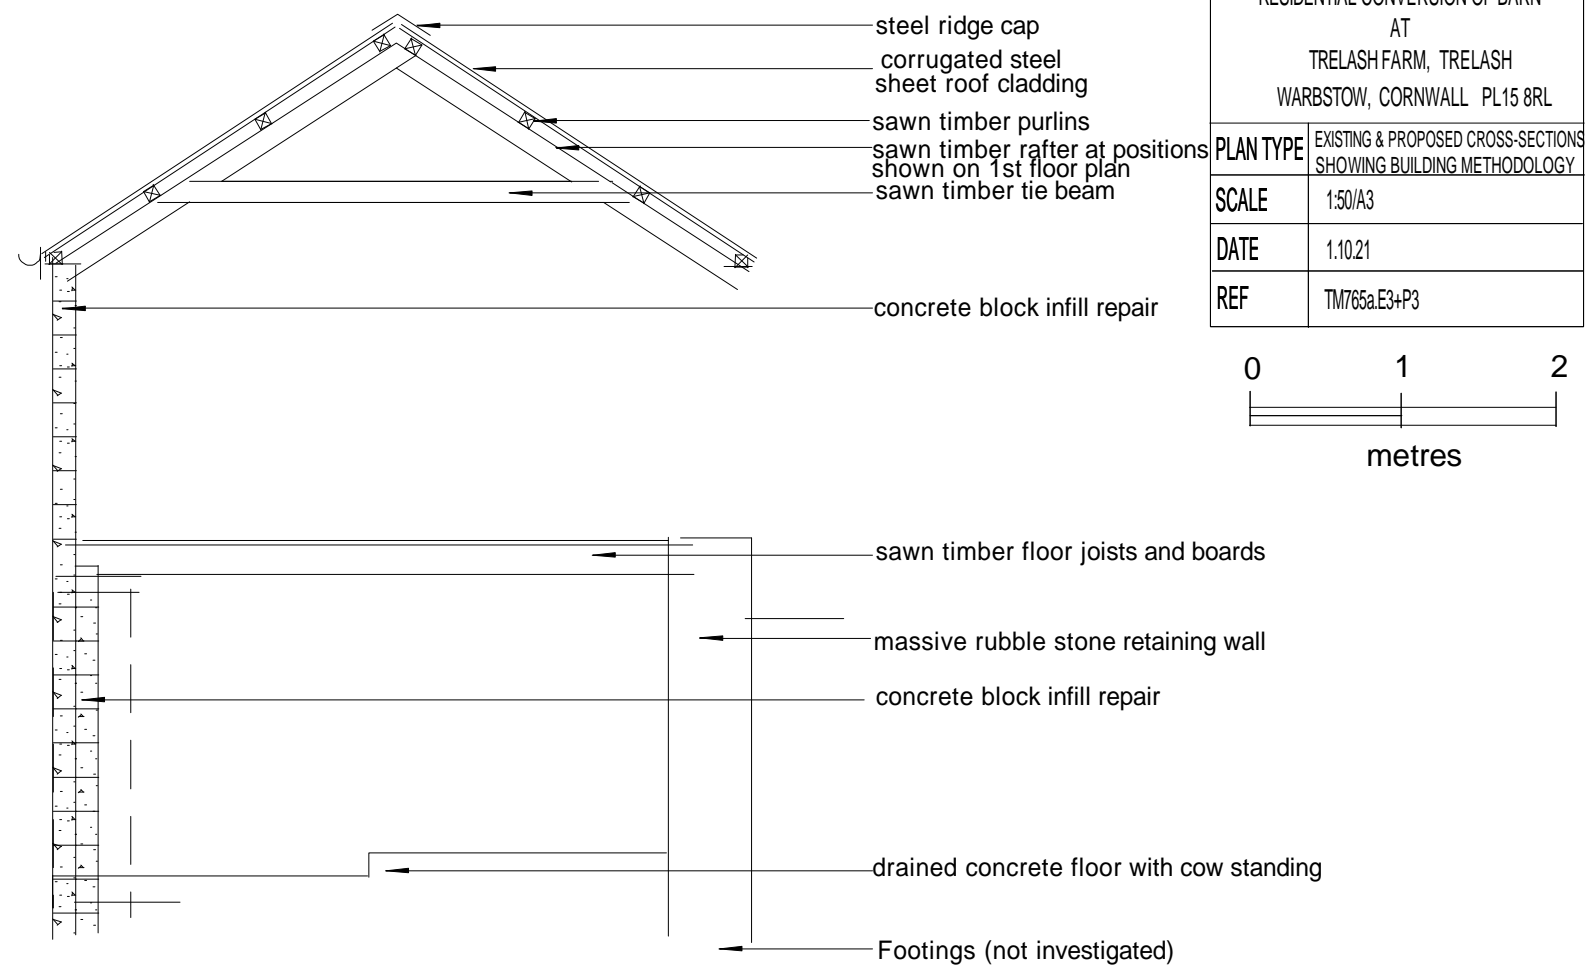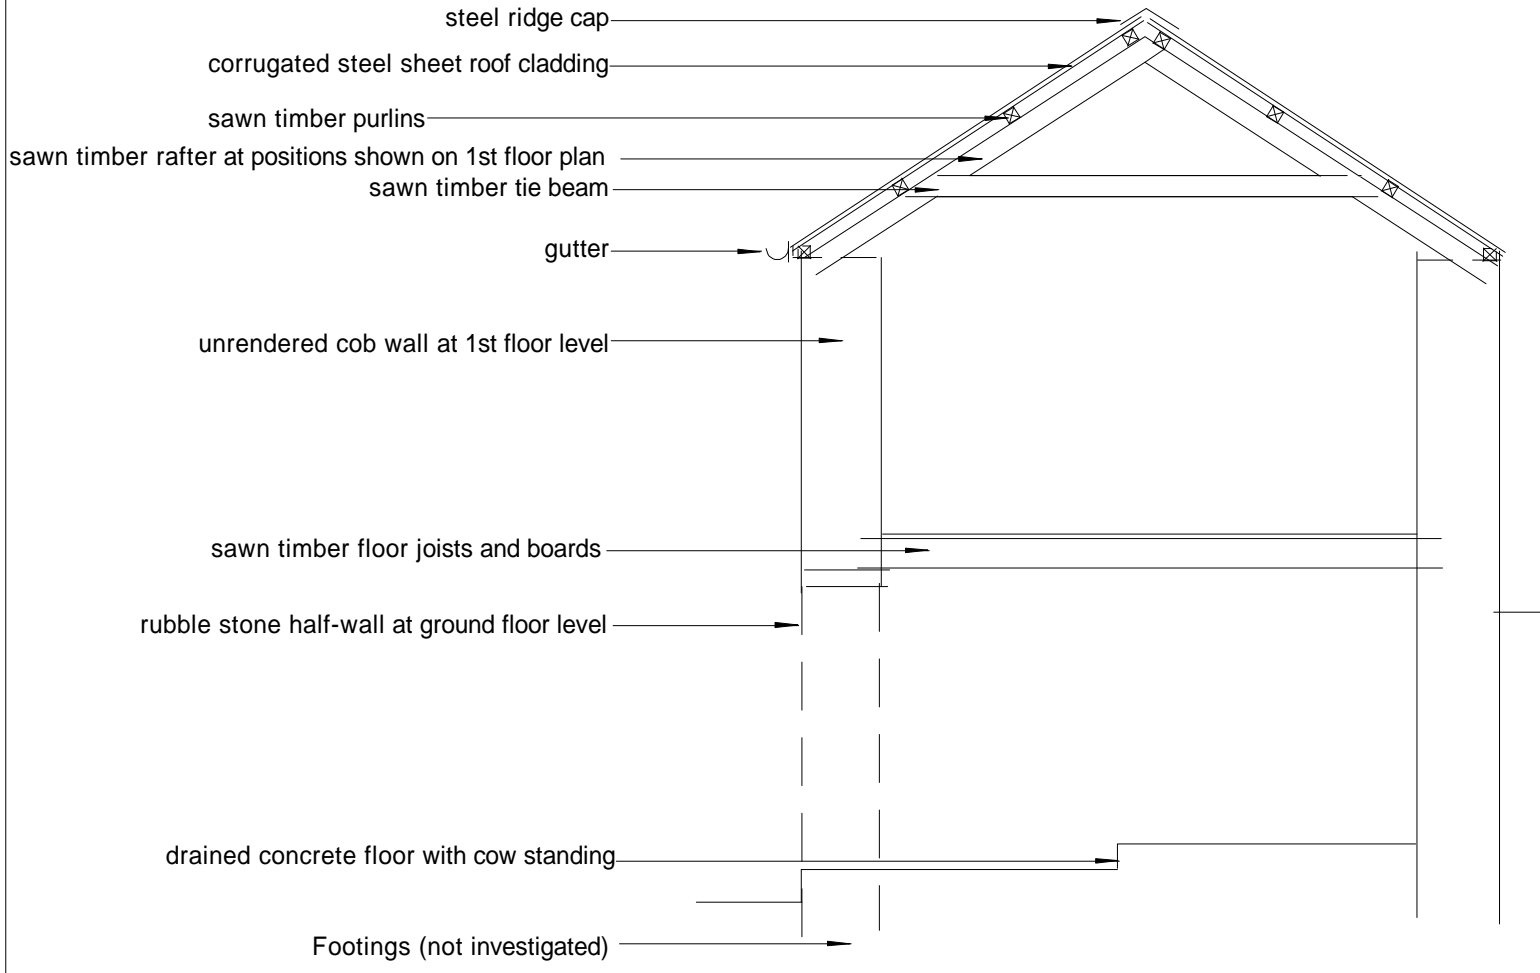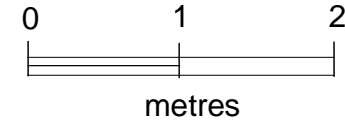

Proposed cross-sections

