





# Lower Road

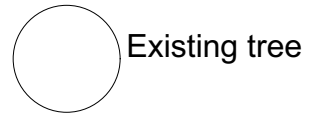



Pavement

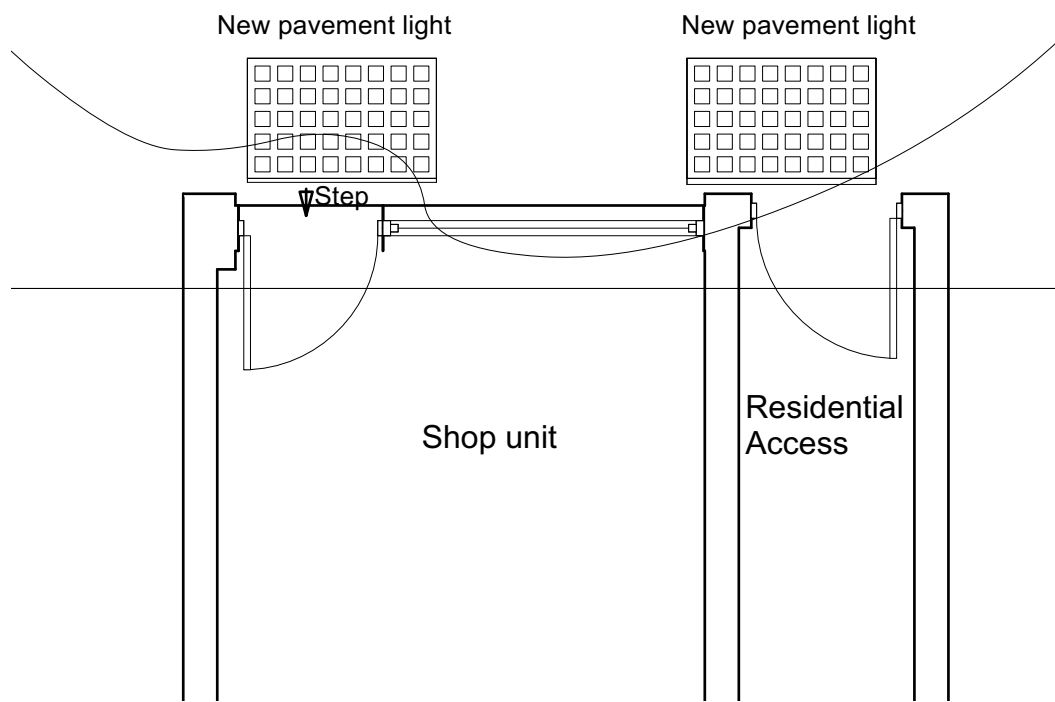


1 Proposed Ground Floor  
Scale: 1:50

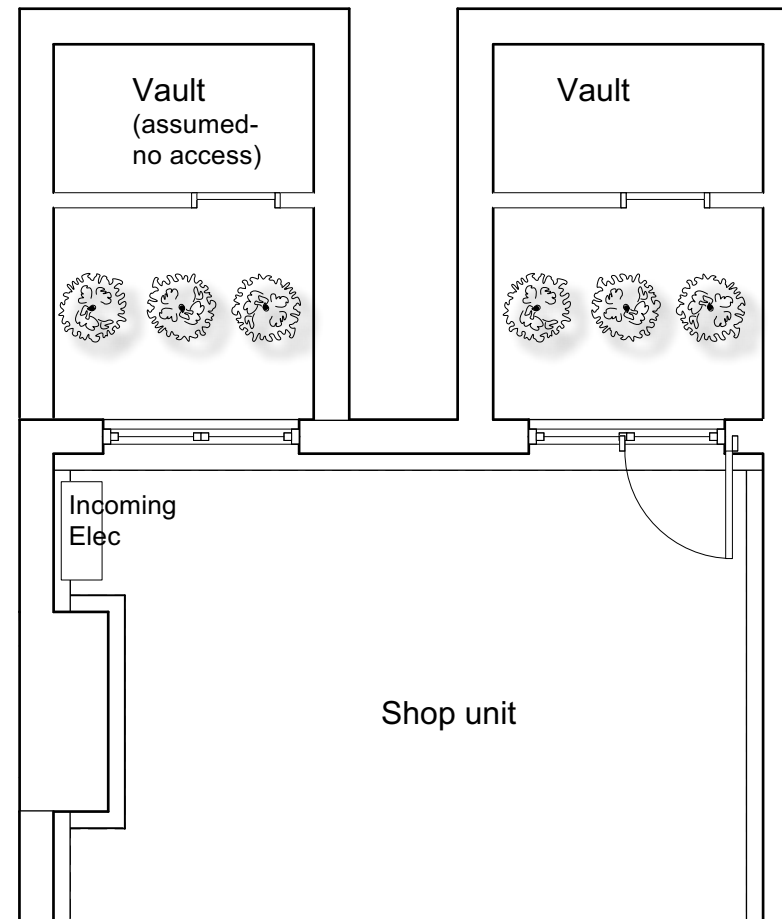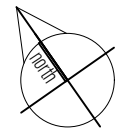

2 Proposed Basement  
Scale: 1:50

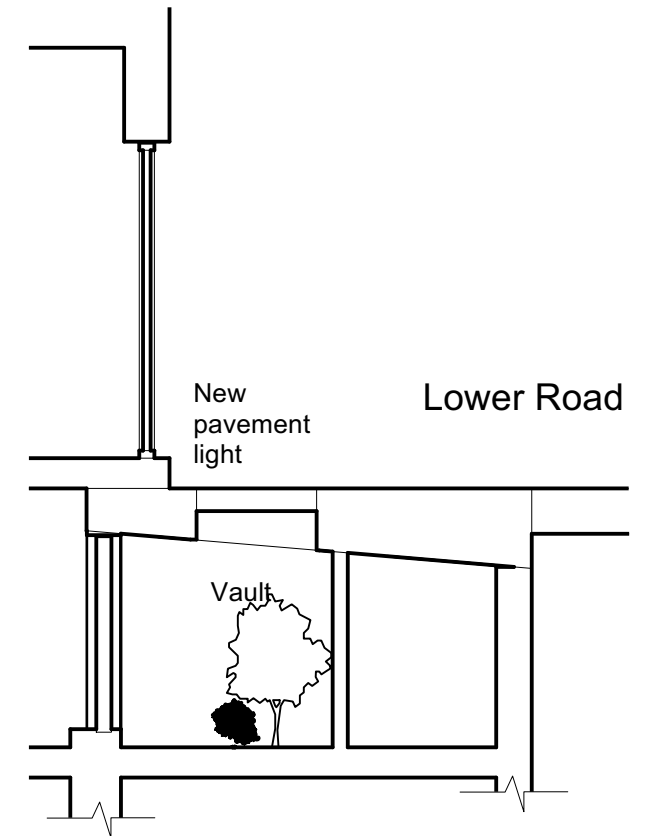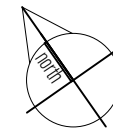

5 Proposed Section AA  
Scale: 1:50

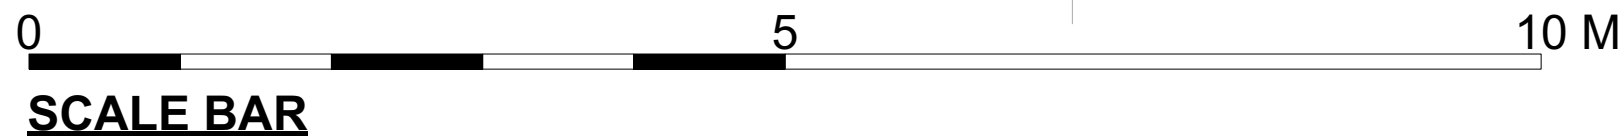

**SEAM** ARCHITECTS

Revisions and Notes  
1 Planning issue 14/10/2021

192 Lower Rd

**PLANNING ISSUE**

size ISO A3	scale 1:50	no P200	title Proposed Plans & Section
date 14/10/21	Revision P 1	file ref A4380	client &AND Investments