




120.1 FRONT ELEVATION

120.2 REAR CONTEXTUAL ELEVATION

120.3 REAR ELEVATION FROM GARDEN

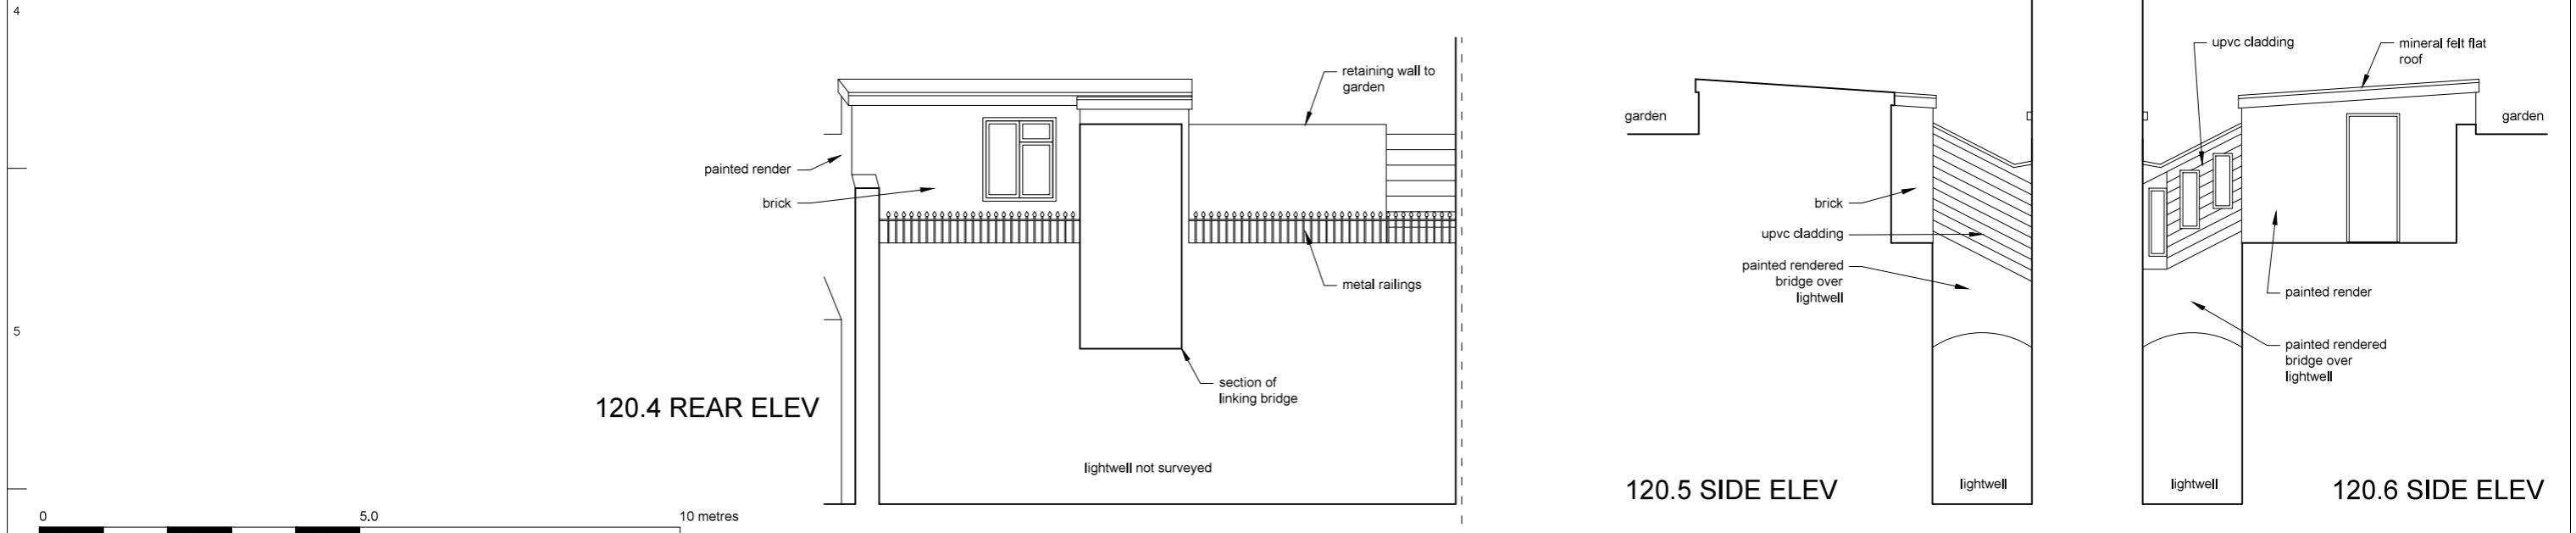

120.4 REAR ELEV

120.5 SIDE ELEV

120.6 SIDE ELEV