
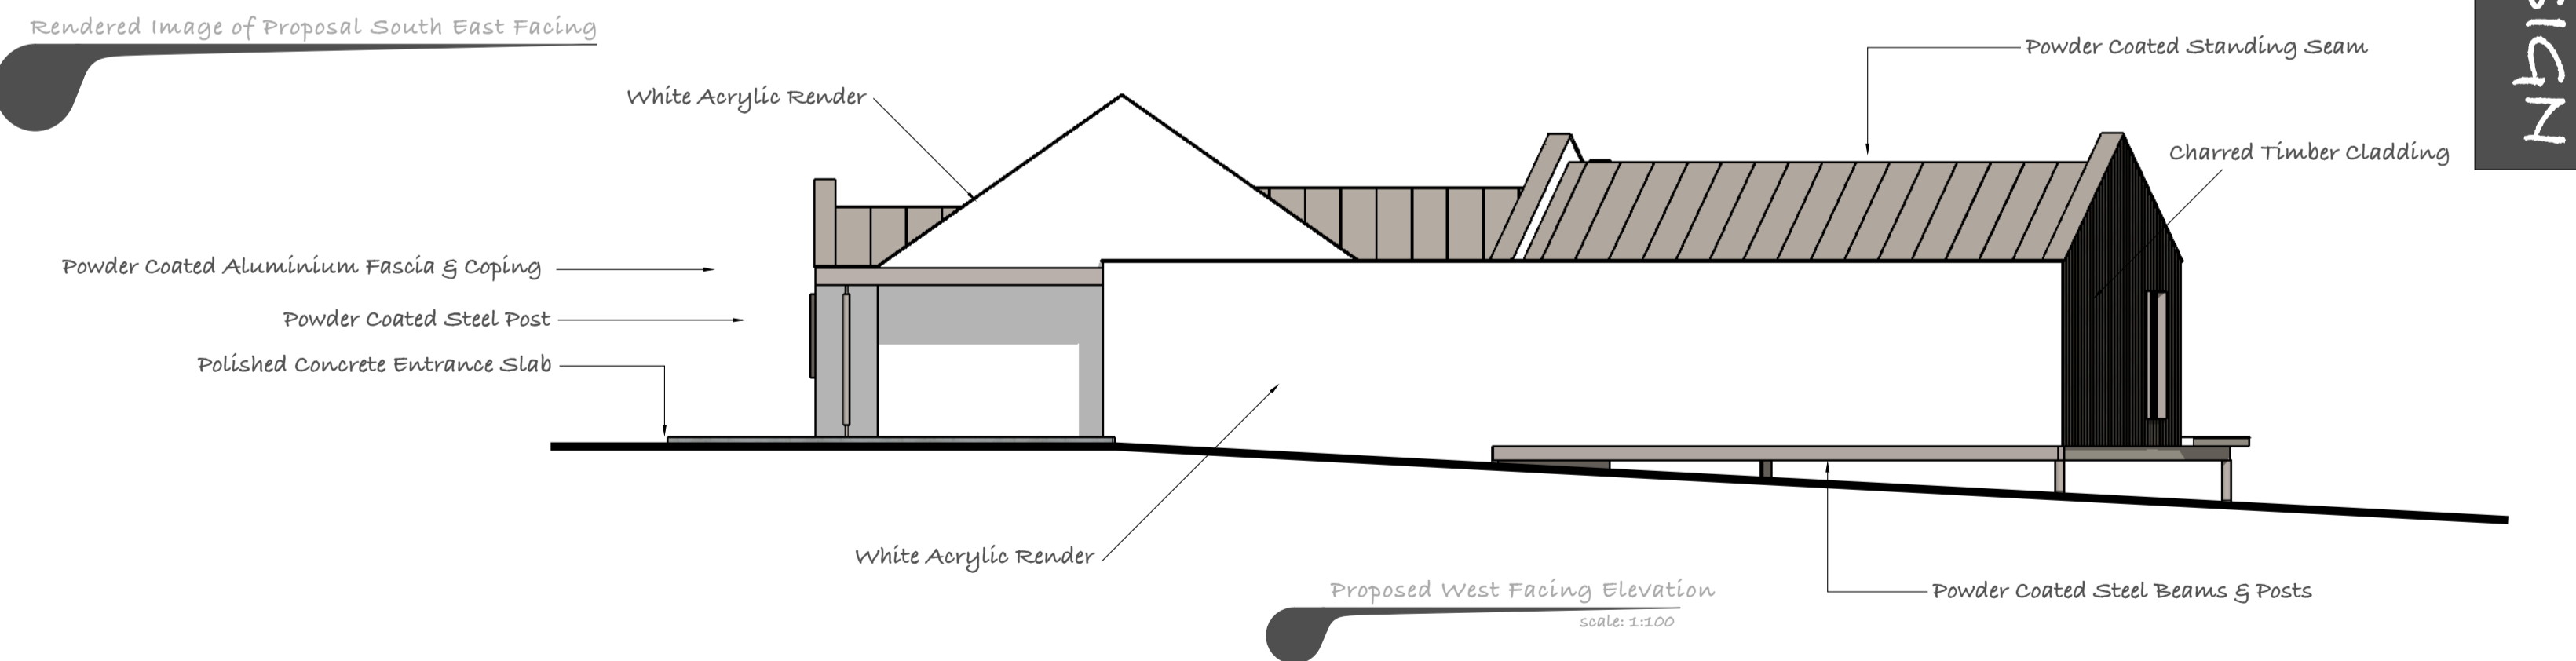
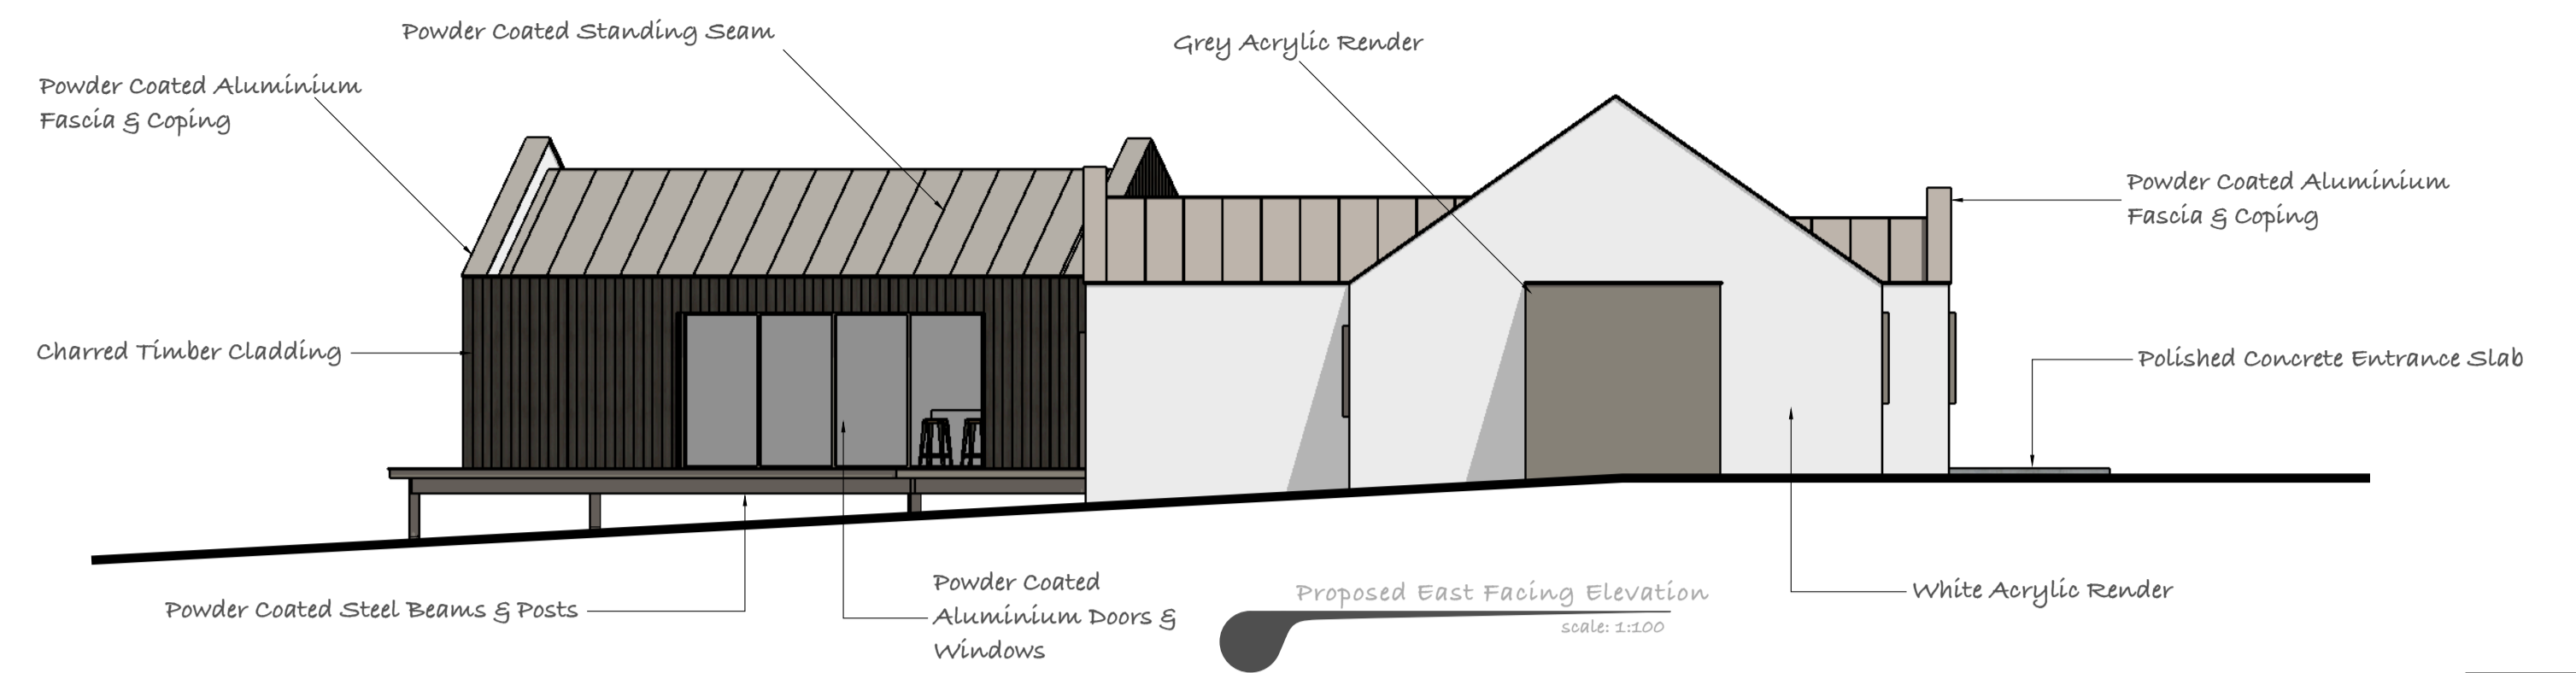


Check all dimensions on site before commencing works. This is not a complete working drawing, for Planning and Building Regulations use only. Additional information may be required as work proceeds.

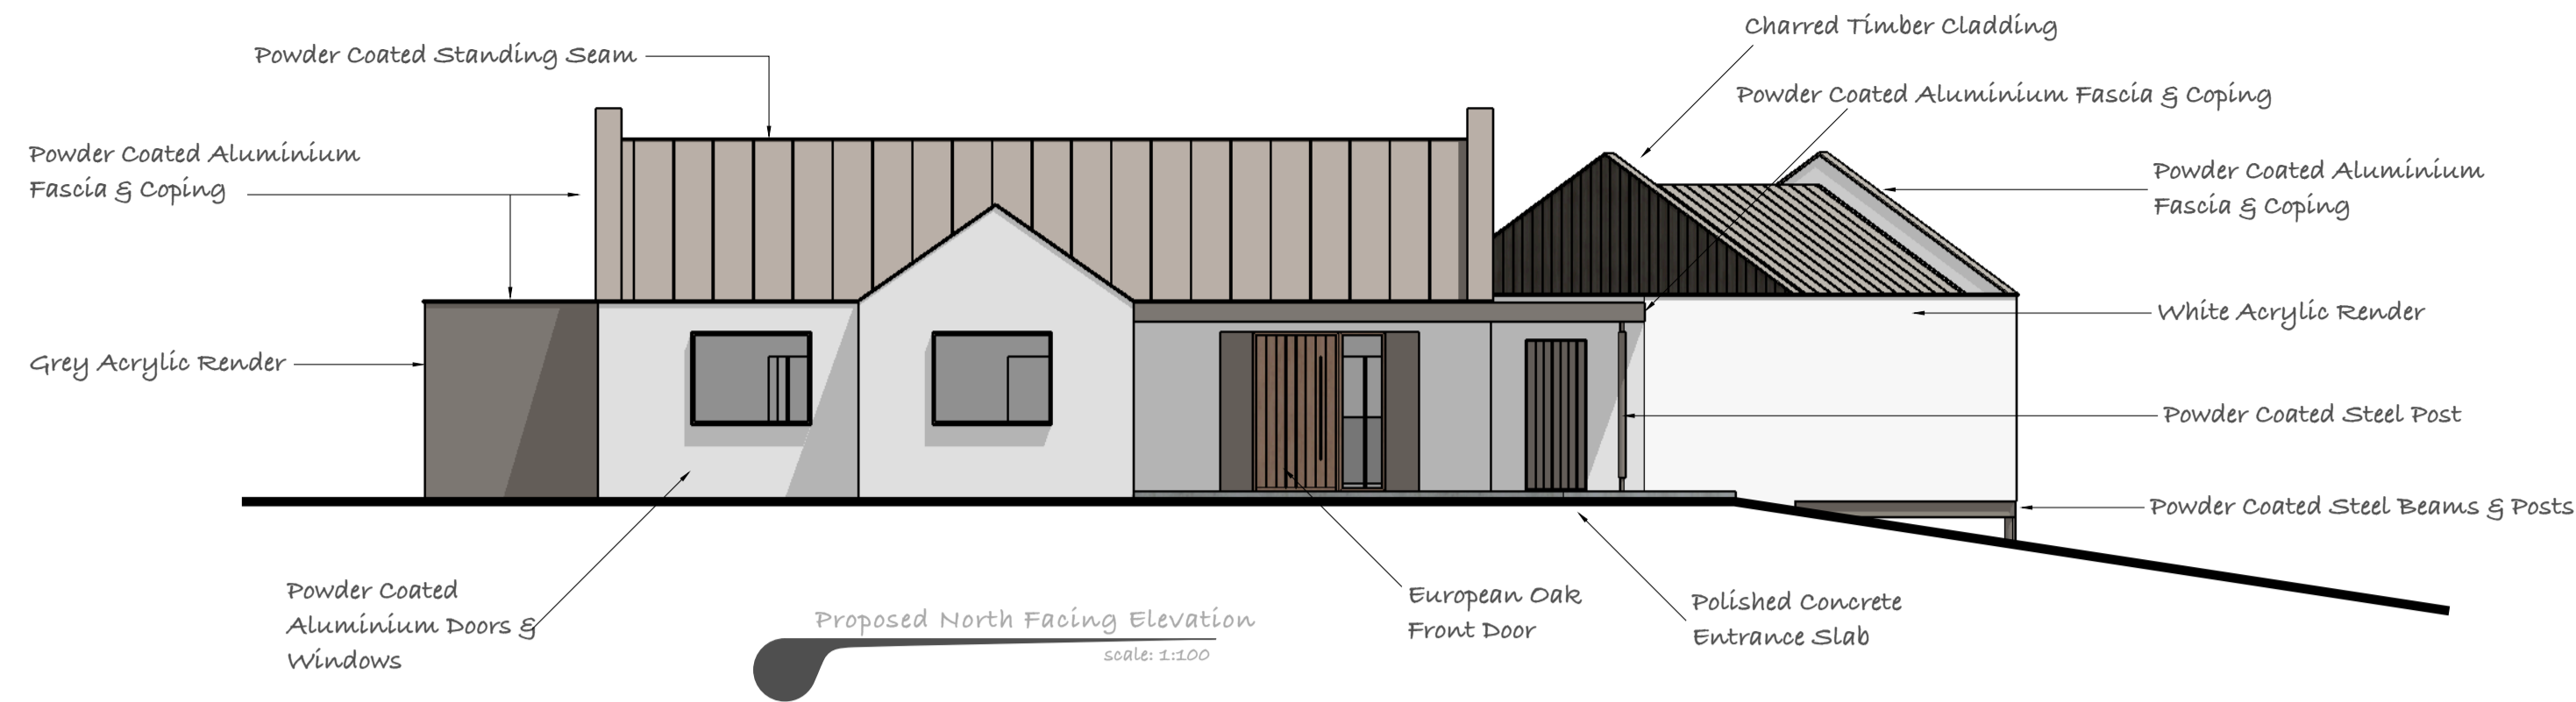

Anthony Webster ARCHITECTURAL DESIGN