


Check all dimensions on site before commencing works. This is not a complete working drawing. For Planning and Building Regulations use only. Additional information may be required as work proceeds.



Existing South Facing Elevation

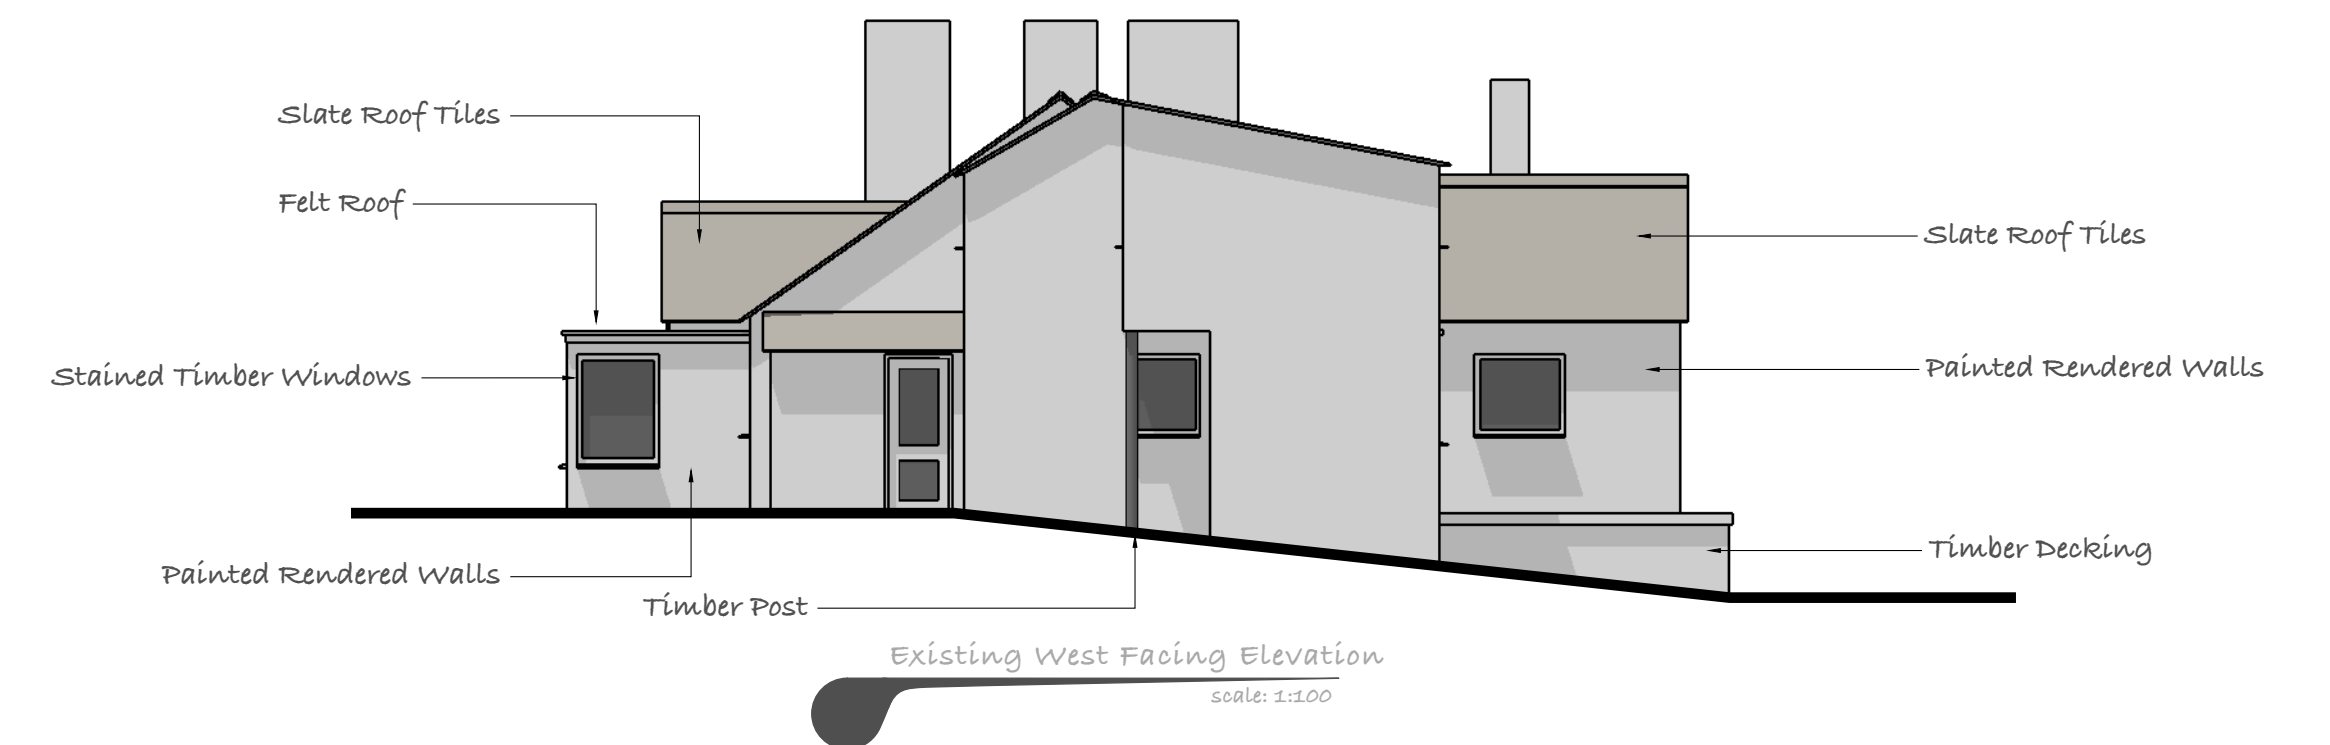

Anthony Webster ARCHITECTURAL DESIGN