


Do not scale from this drawing. All dimensions are approximate and should be checked on site prior to construction.
 All discrepancies must be reported to the Architect for verification prior to commencement of the affected works.
 This drawing is Copyright protected and must not be reproduced or used without prior written permission

Notes:

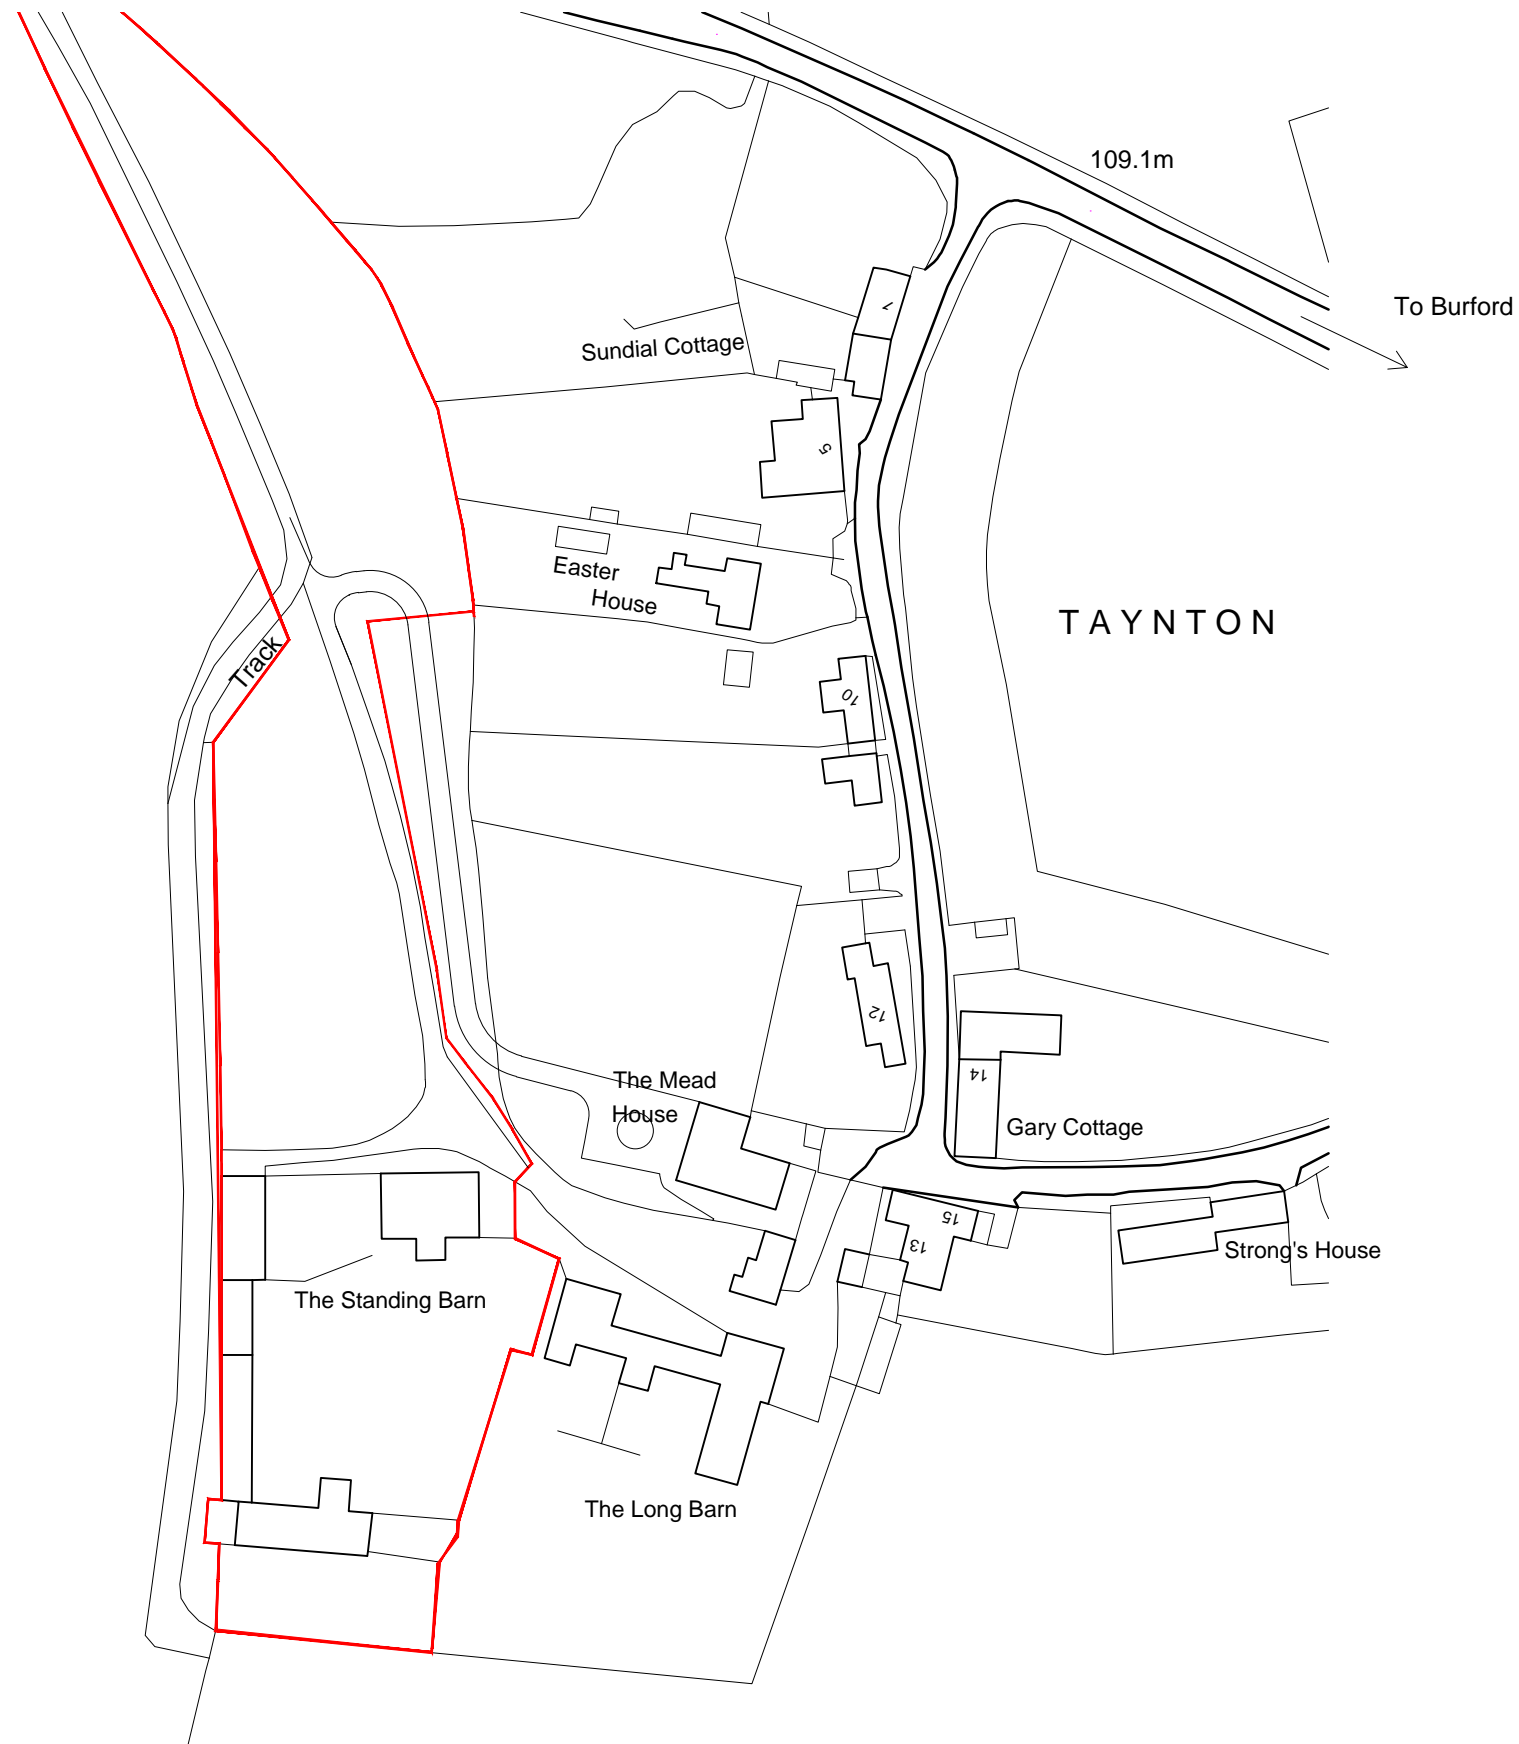

Ordnance Survey, (c) Crown Copyright 2018. All rights reserved. Licence number 100022432

RIACH

architects

Riach Architects Limited, Company Number: 8867519
 65 Banbury Rd, Oxford, OX2 6PE. Tel:01865 553772
 mail@riacharchitects.com www.riacharchitects.com

Client

C/O Agent

Project

Standing Barn

Drawing title

Location Plan

Date

March 2020

Scale

1:1250@A3

Stage

Planning

Drawn By


DS

Checked By

Drawing Number

1737_000

Revision

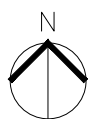

Scale 1:1250