

- NOTE:**
1. All dimensions/descriptions are to be checked. Discrepancies are to be reported immediately.
  2. NO dimensions to be scaled off this drawing.
  3. ANY changes in materials must be approved by the architect, building control and planning if applicable prior to order.
  4. All drawings to be read in conjunction with structural drawings.

- 01 Slate Tiles
- 02 Sedium flat roof
- 03 Timber cladding
- 04 Blue engineering brick
- 05 Black uPVC guttering
- 06 PV panels
- 07 Velux roof light
- 08 Timber doors and windows




E-01 Elevation 1:100




E-02 Elevation 1:100




E-03 Elevation 1:100

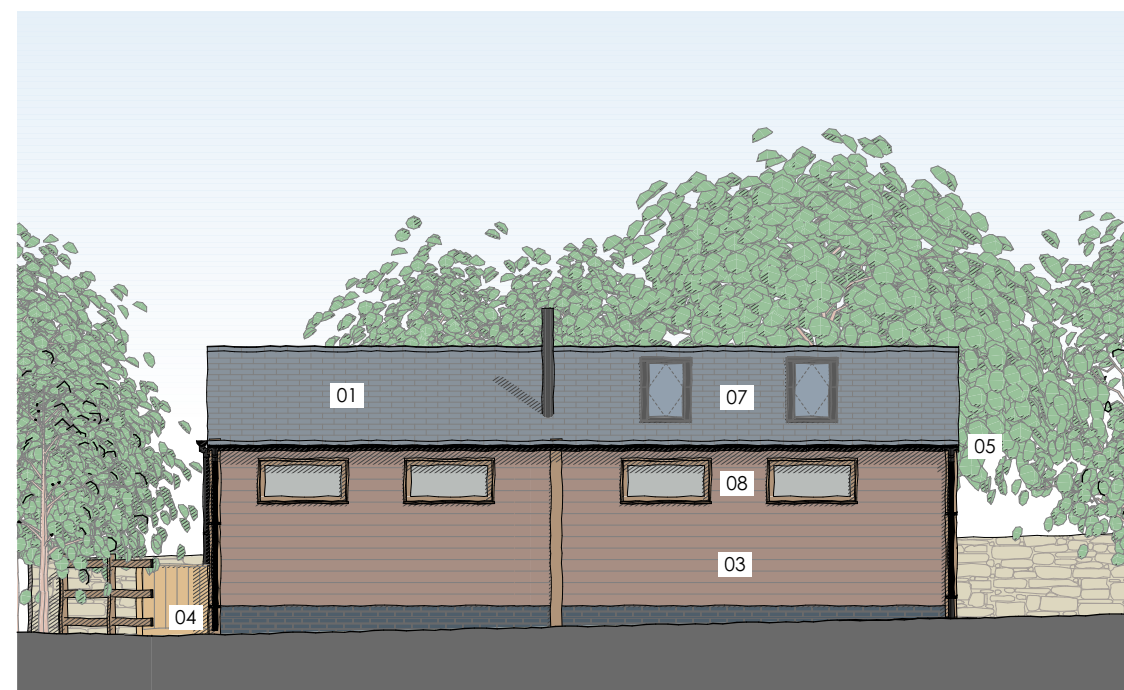

E-04 Elevation 1:100

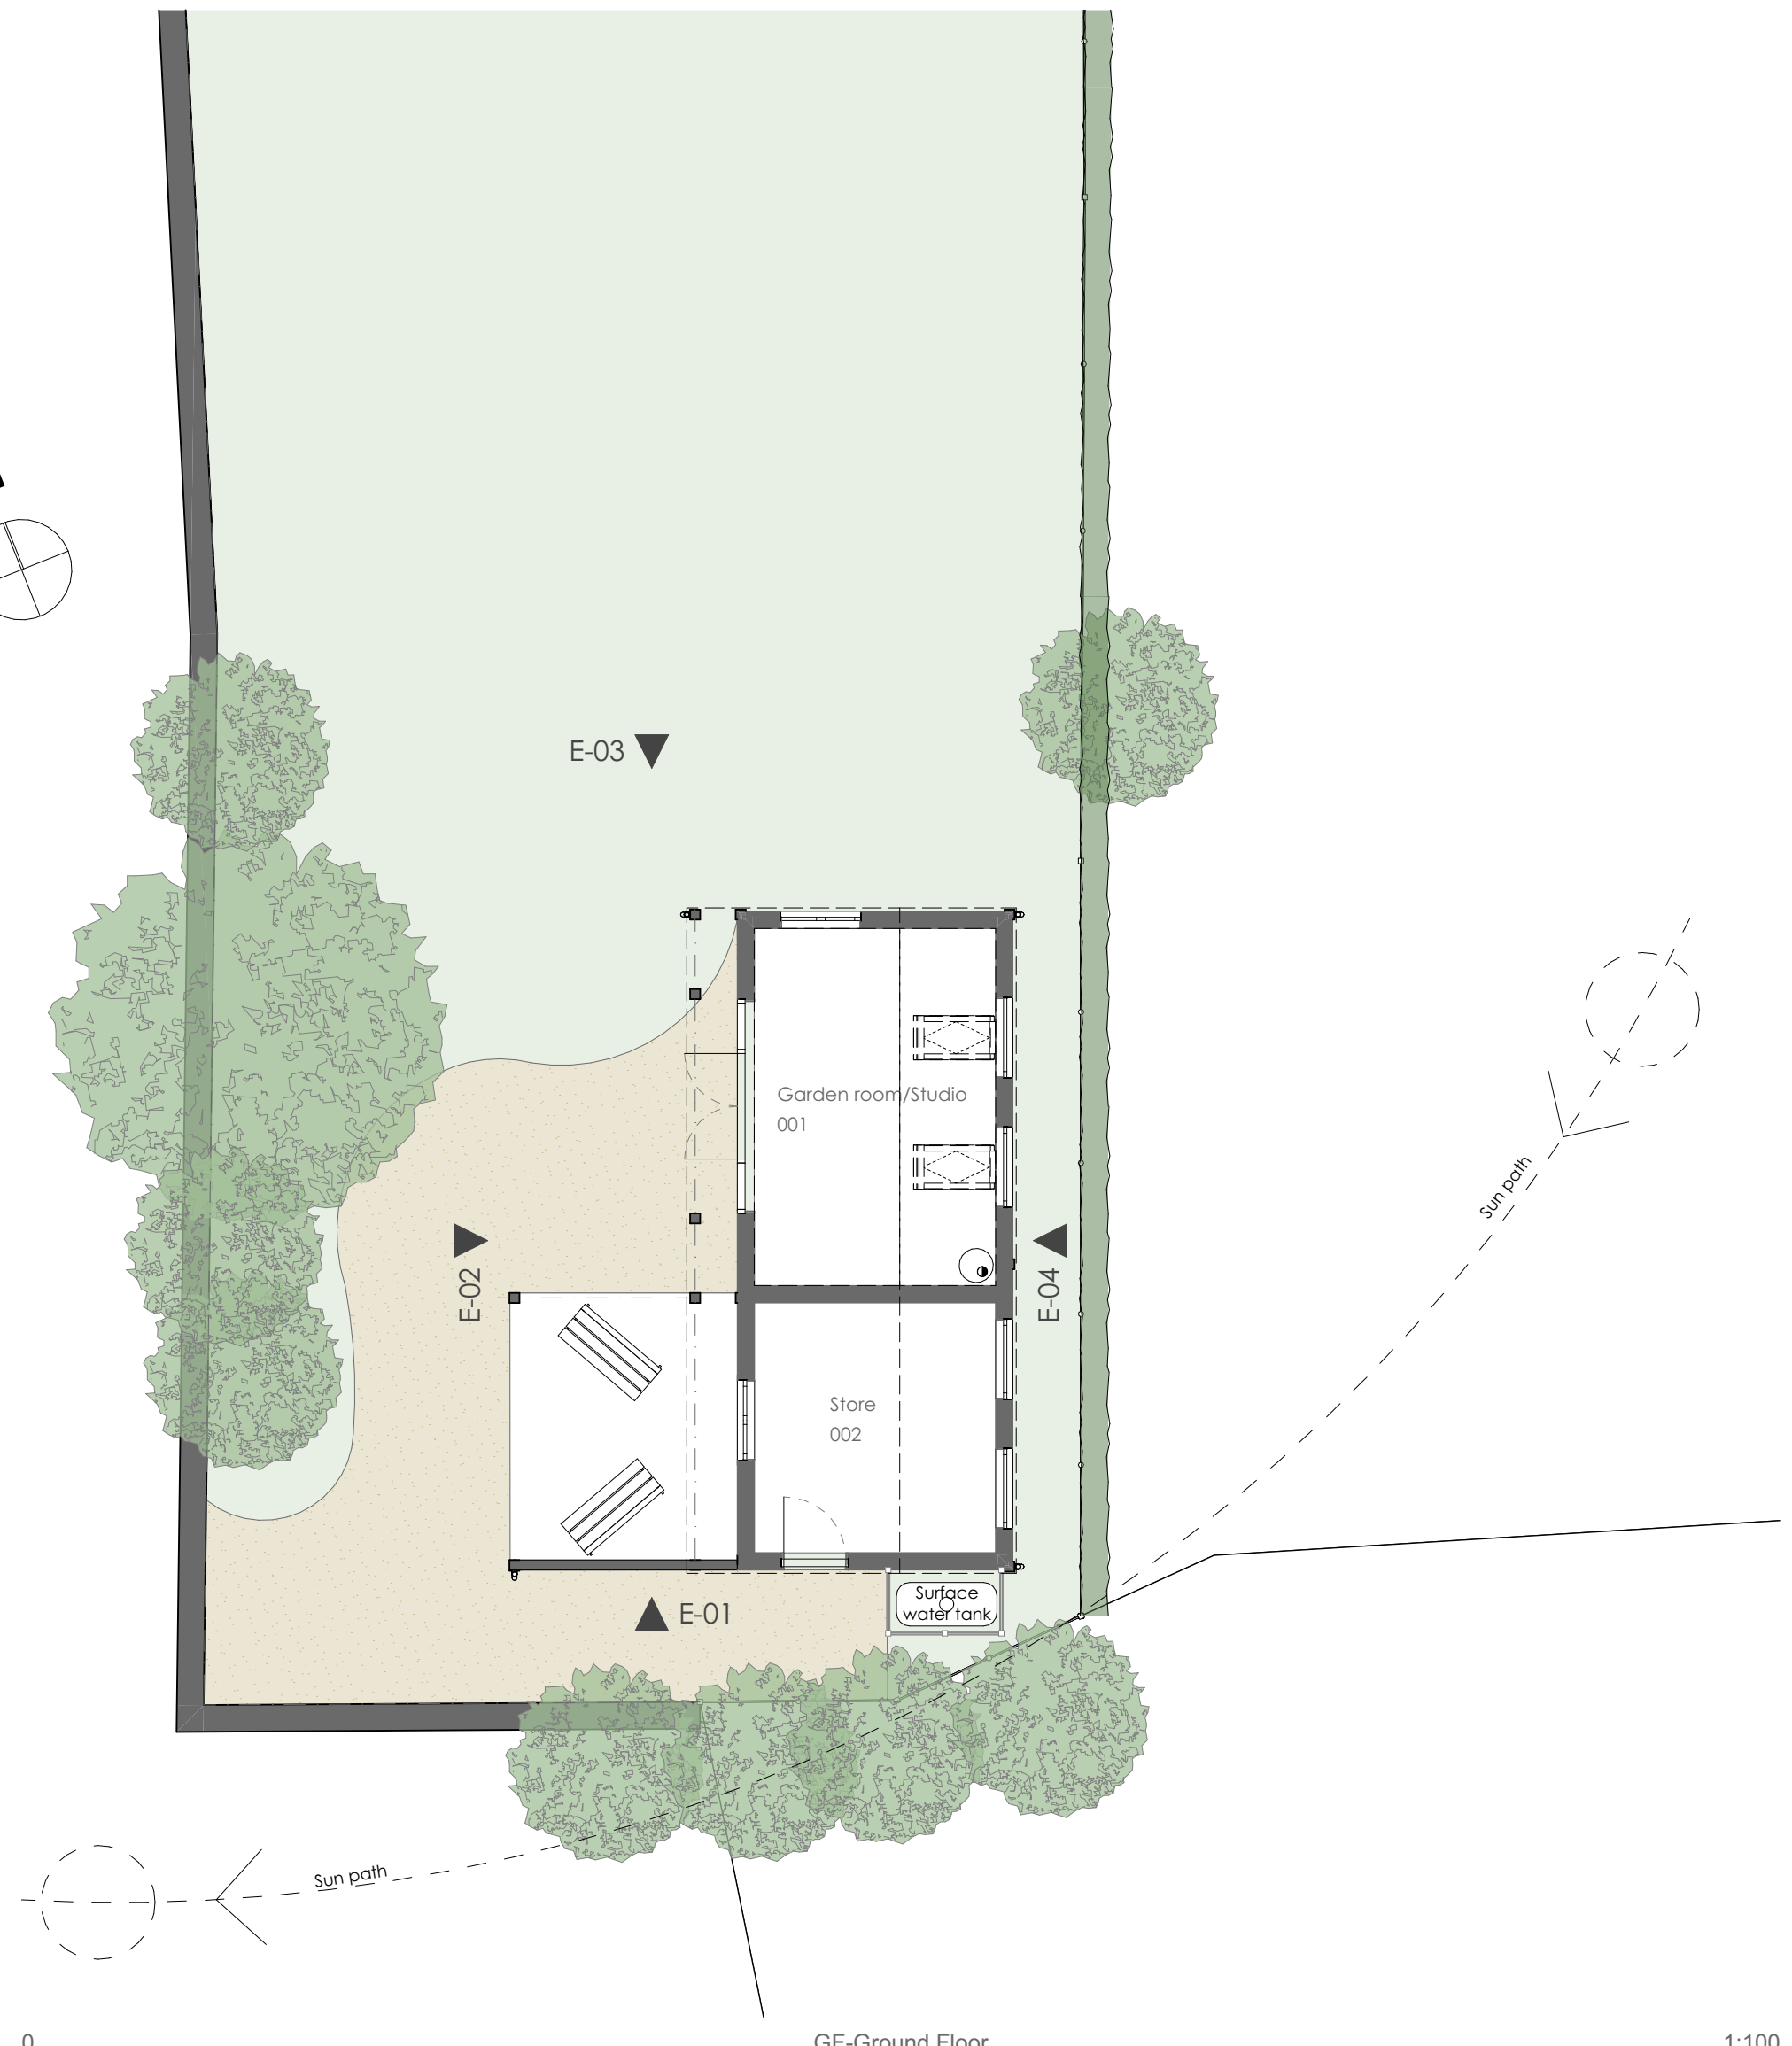

0. GF-Ground Floor 1:100

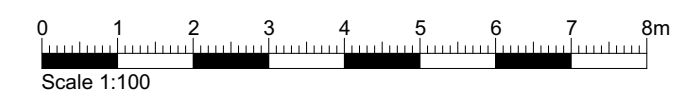

Issue Date	Description	Rev
07/10/2021	Proposed	P1

REVISIONS		
STATUS	Description	Rev
Proposed		P1

Chartered Architectural Technologist  
 MOB: 07896803747  
 EMAIL: info@freeman-architecture.co.uk  
 www.freeman-architecture.co.uk

**PROJECT** 1 Rose Cottages,  
 Fowler,  
 OX7 3AJ  
 For - Mrs Sarah Ball

DRAWING TITLE		
Proposed Plans & Elevations		
SCALE 1:100	DATE October 21	
DRAWING NUMBER 21035.05	REV. P1	A2