


7 Section 02
Scale: 1:100

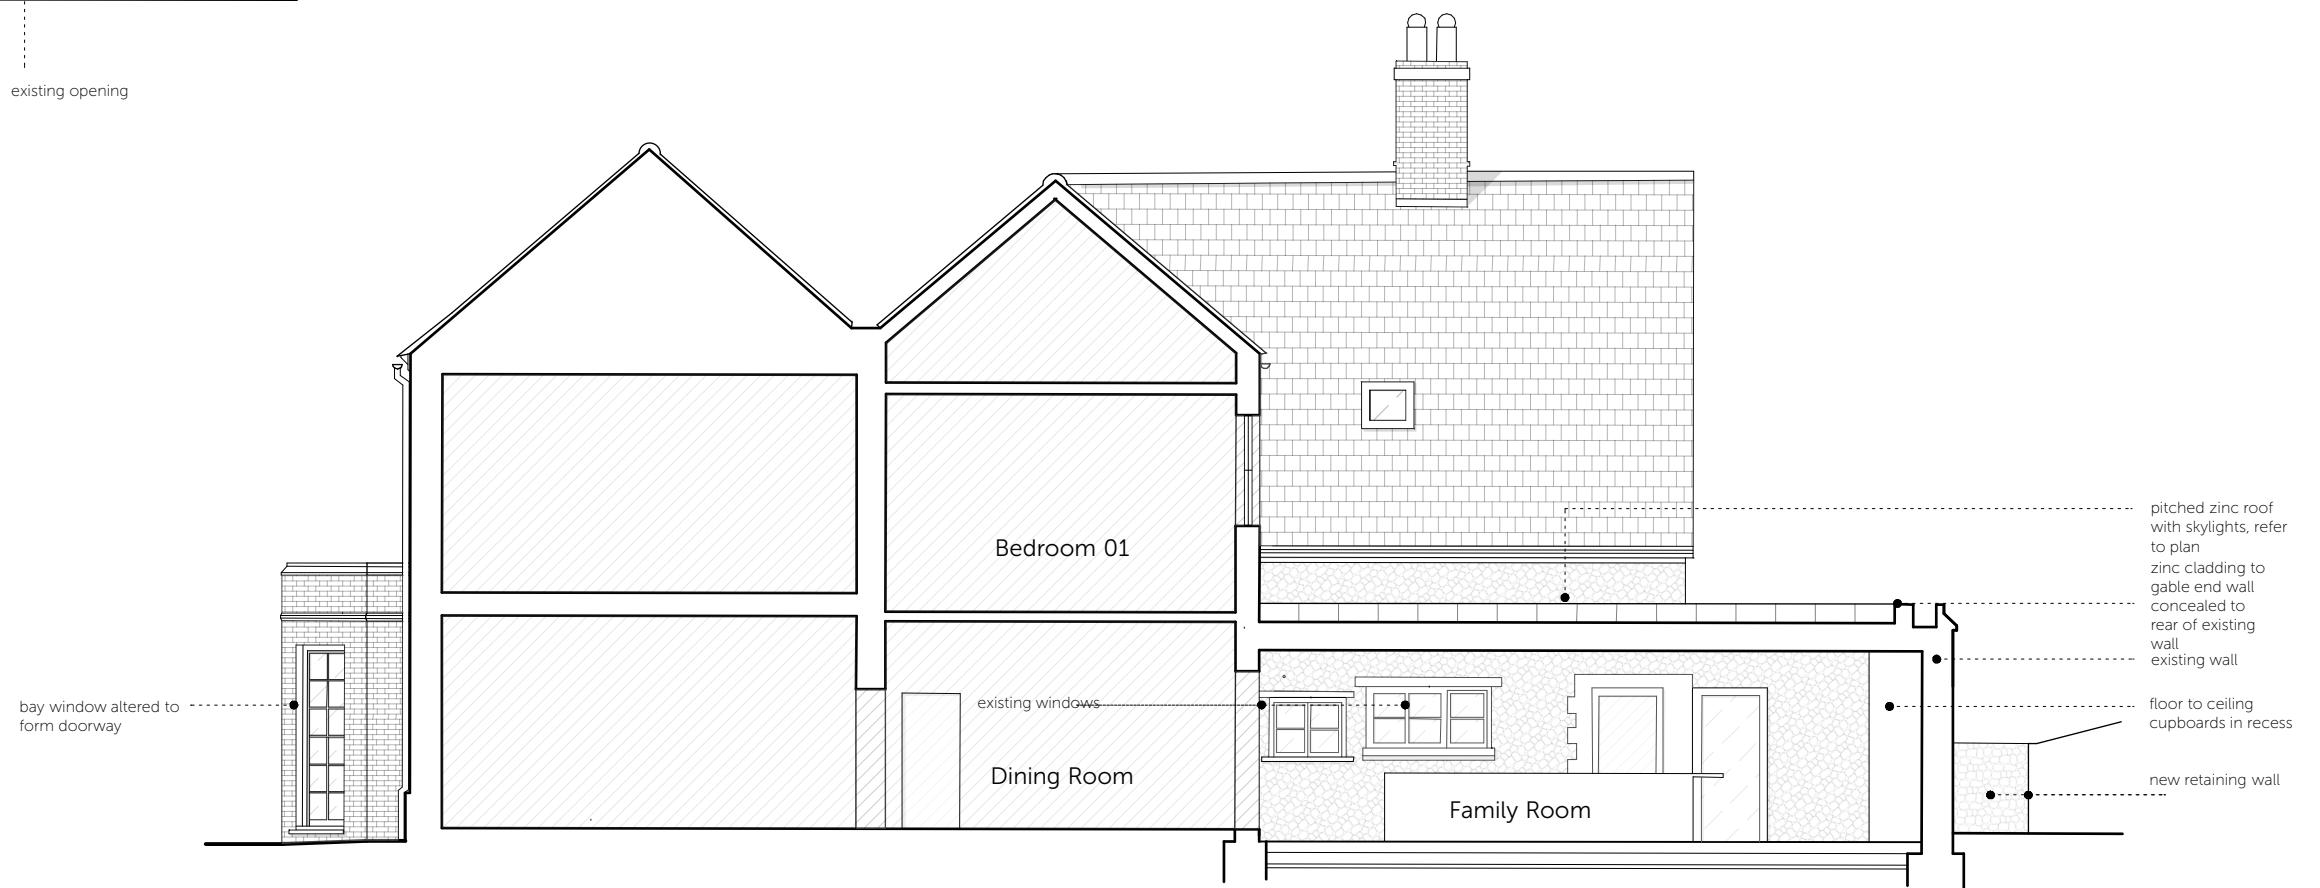

1 Section 01
Scale: 1:100

DO NOT SCALE FROM THIS DRAWING AND CHECK ALL DIMENSIONS ON SITE
THIS DRAWING IS TO BE READ IN CONJUNCTION WITH ALL OTHER RELEVANT INFORMATION FROM OTHER CONSULTANTS

REV	DATE	NOTES
P1	2020-12-04	For Discussion
P2	25/03/2021	For discussion following pre-app comments
P3	18/06/2021	Revised scheme following meeting with planning dept. 2021-06-07

DRAWN	PROJECT	TITLE
KL	Old Rectory North Barsham Alterations to a grade II listed house	Proposed Sections Planning/Listed Building Submission
CHECKED	SCALE @ A1 1:00 / @ A3 1:00	DATE October 2020
KL		NO 2024 / 111 REV P3