


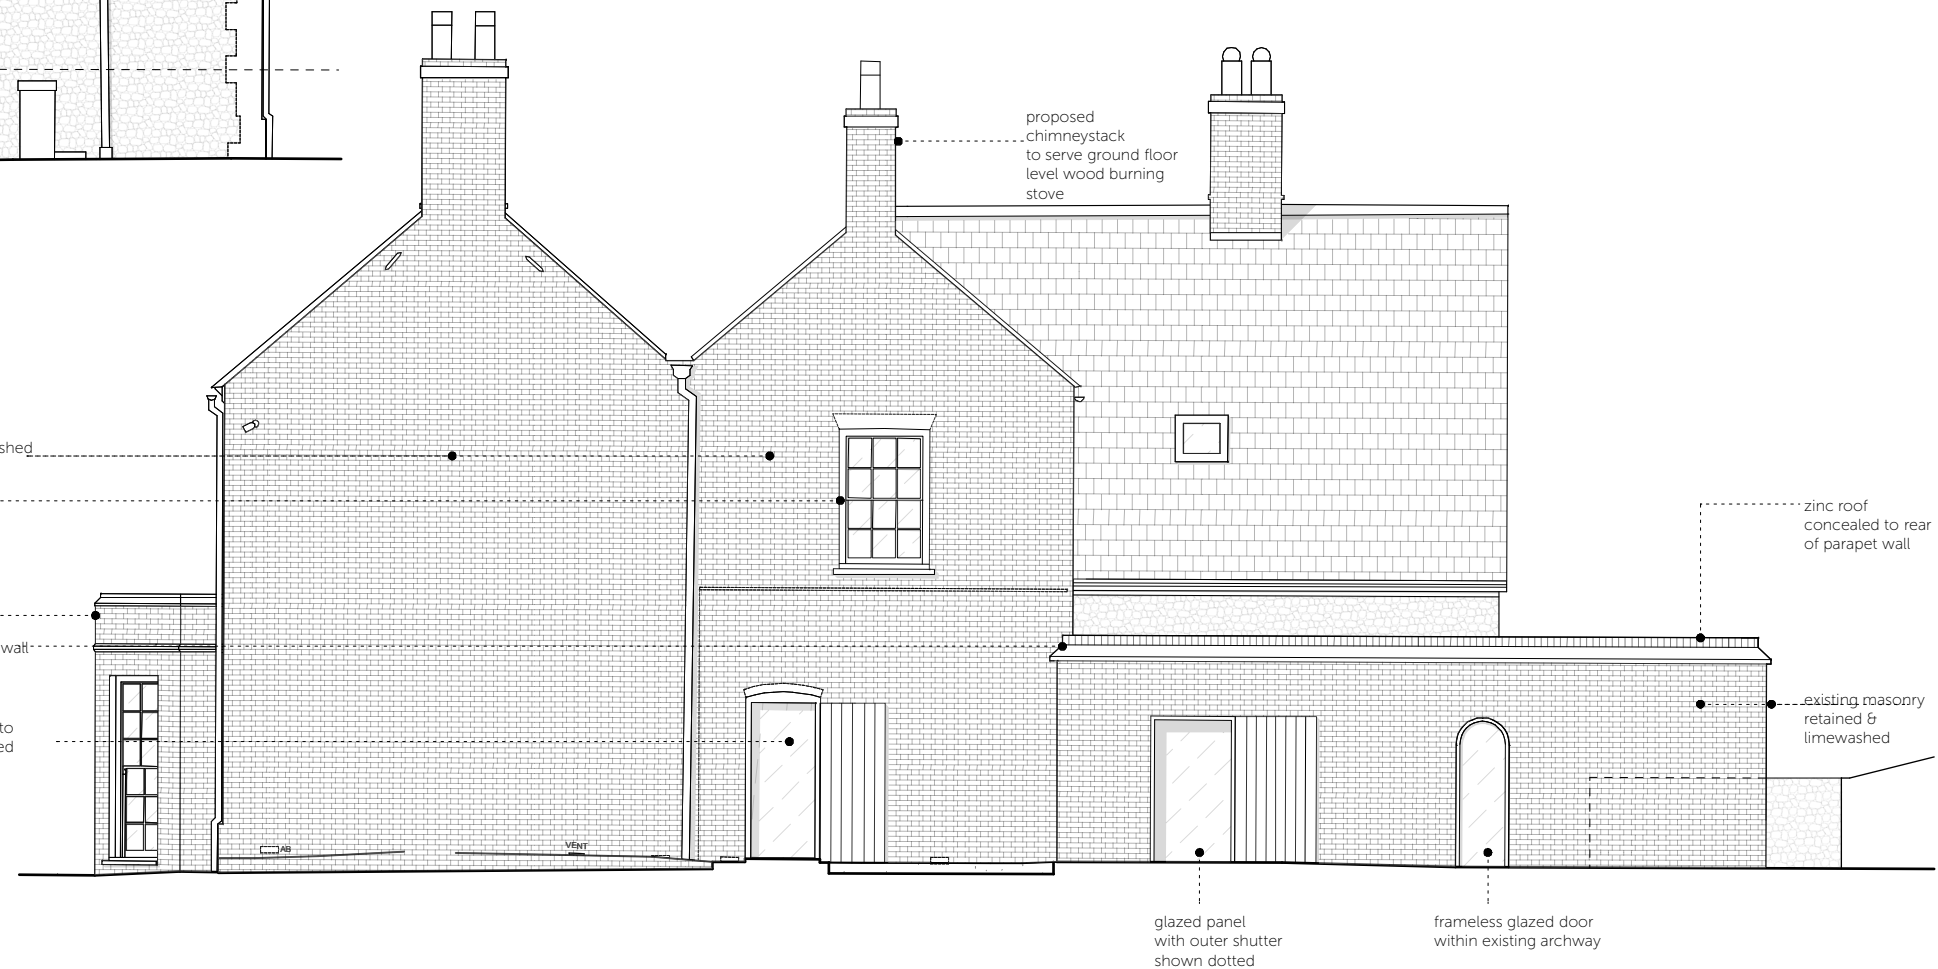

3 NW Elevation
Scale: 1:100



7 NE Elevation
Scale: 1:100

DO NOT SCALE FROM THIS DRAWING AND CHECK ALL DIMENSIONS ON SITE
THIS DRAWING IS TO BE READ IN CONJUNCTION WITH ALL OTHER RELEVANT INFORMATION FROM OTHER CONSULTANTS

REV	DATE	NOTES
P1	2020-12-04	For Discussion
P2	21/12/2020	Glazing configuration to extension following mtg with client 2020-12-08
P3	25/03/2021	For discussion following pre-app comments
P4	18/06/2021	Revised scheme following meeting with planning dept. 2021-06-07

DRAWN KL	PROJECT	Old Rectory North Barsham	TITLE	Proposed Elevations
		Alterations to a grade II listed house		Planning/Listed Building Submission
CHECKED KL	SCALE	@ A1 1:00 / @ A3 1:00	DATE	October 2020
			NO	2024 / 110
			REV	P4