




Section AA

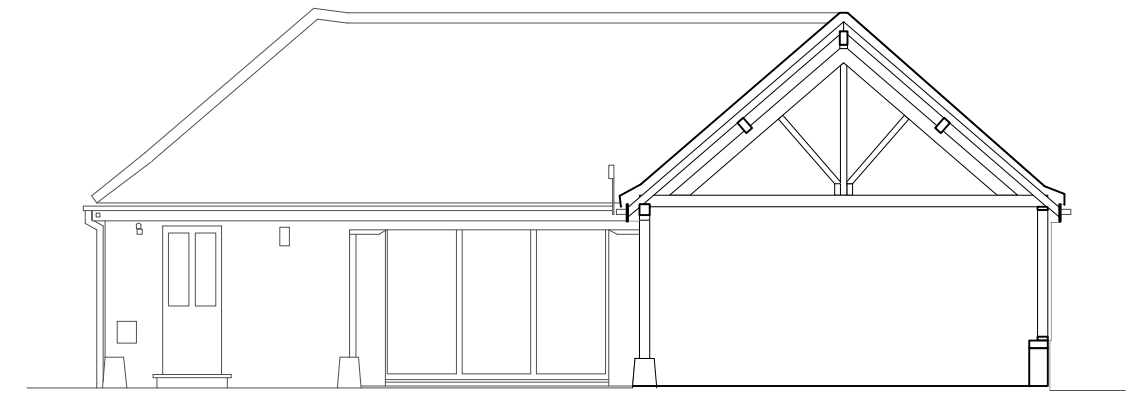

Section BB

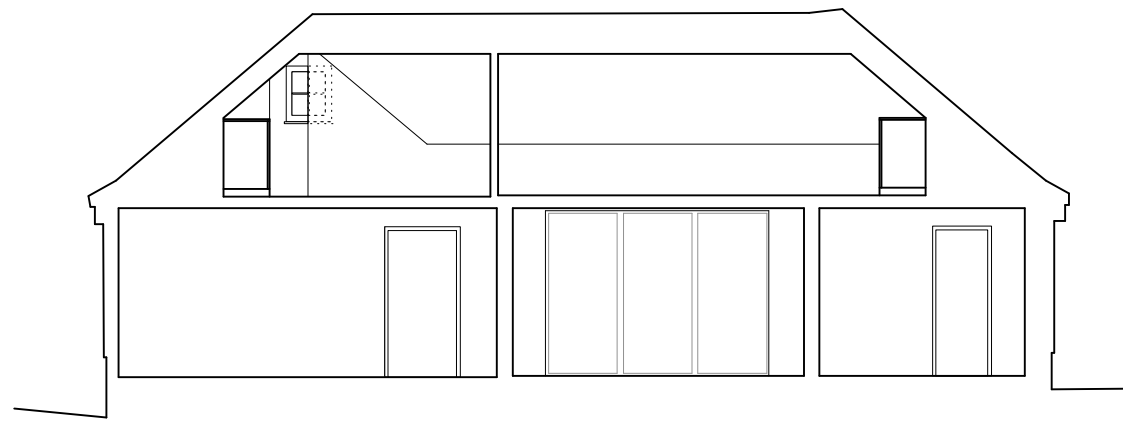

Section CC

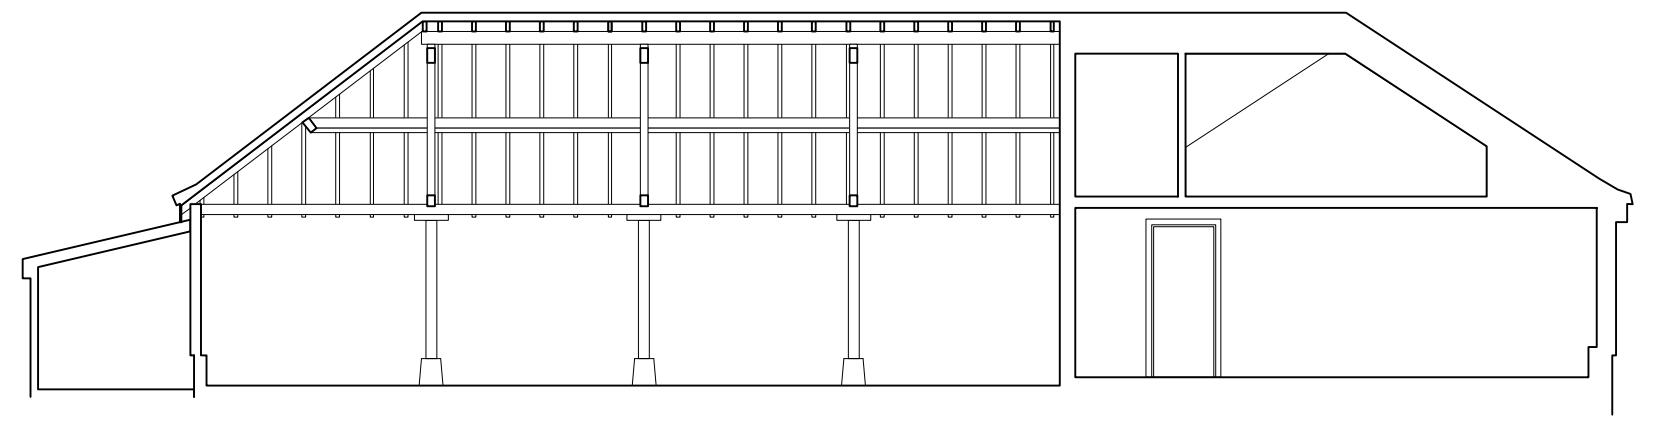

Section DD

Existing Annexe Sections
Scale 1:100 @ A3



DO NOT SCALE FROM THIS DRAWING AND CHECK ALL DIMENSIONS ON SITE
THIS DRAWING IS TO BE READ IN CONJUNCTION WITH ALL OTHER RELEVANT INFORMATION FROM OTHER CONSULTANTS

REV	DATE	NOTES

DRAWN MS/KL	PROJECT Old Rectory North Barsham Alterations to a grade II listed house	TITLE Existing Annexe Sections Planning/Listed Building Submission
CHECKED KL	SCALE @ A1 1:50 / @ A3 1:100 DATE October 2020	NO 2024 / 017 REV
		<small>COWPER GRIFFITH ARCHITECTS LLP 15 HIGH STREET WHITTLESFORD CAMBRIDGE CB22 4LT www.cowpergriffith.co.uk</small>