

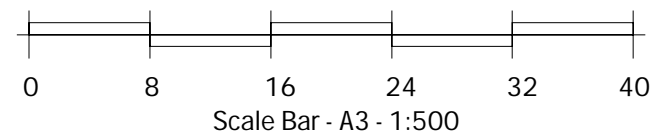


Site Location Plan  
1:1250

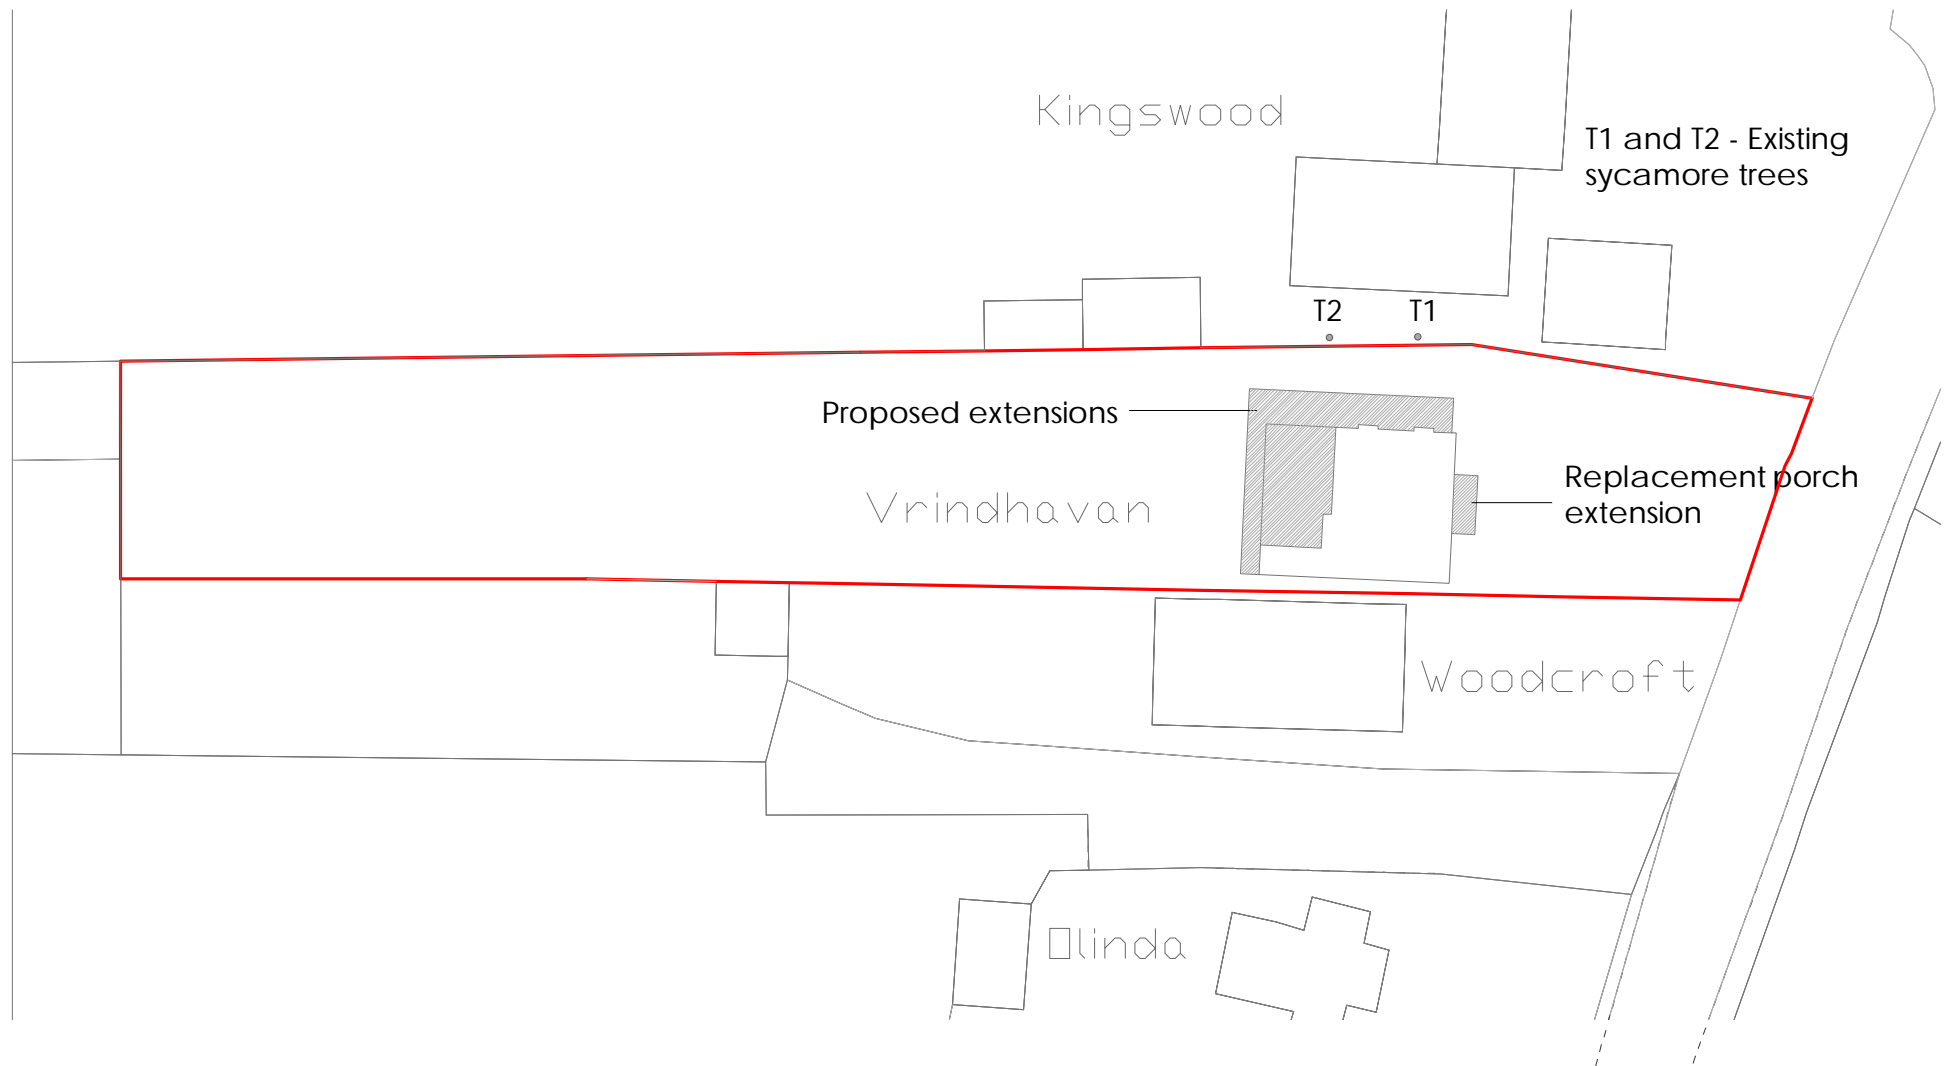

Block Plan  
1:500

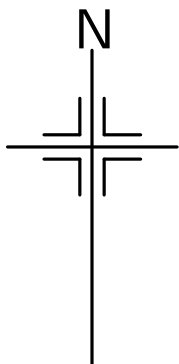

A 19/10/21 Block plan updated		
rev.	date	amendment
Kent Building Control Ltd 134 High Street Hythe Kent CT21 5LB 01303 656001		
client	Mr and Mrs Vish	
project	Vrindhavan Ash Road Hartley	
drawing title	OS Map and Block Plan	
scale	1:1250/1:500	date 30.07.21 drawn by JN
dwg no.	KBC/21/012/01	rev. A