




0 10 20
metres
Site Layout as Existing
1:500

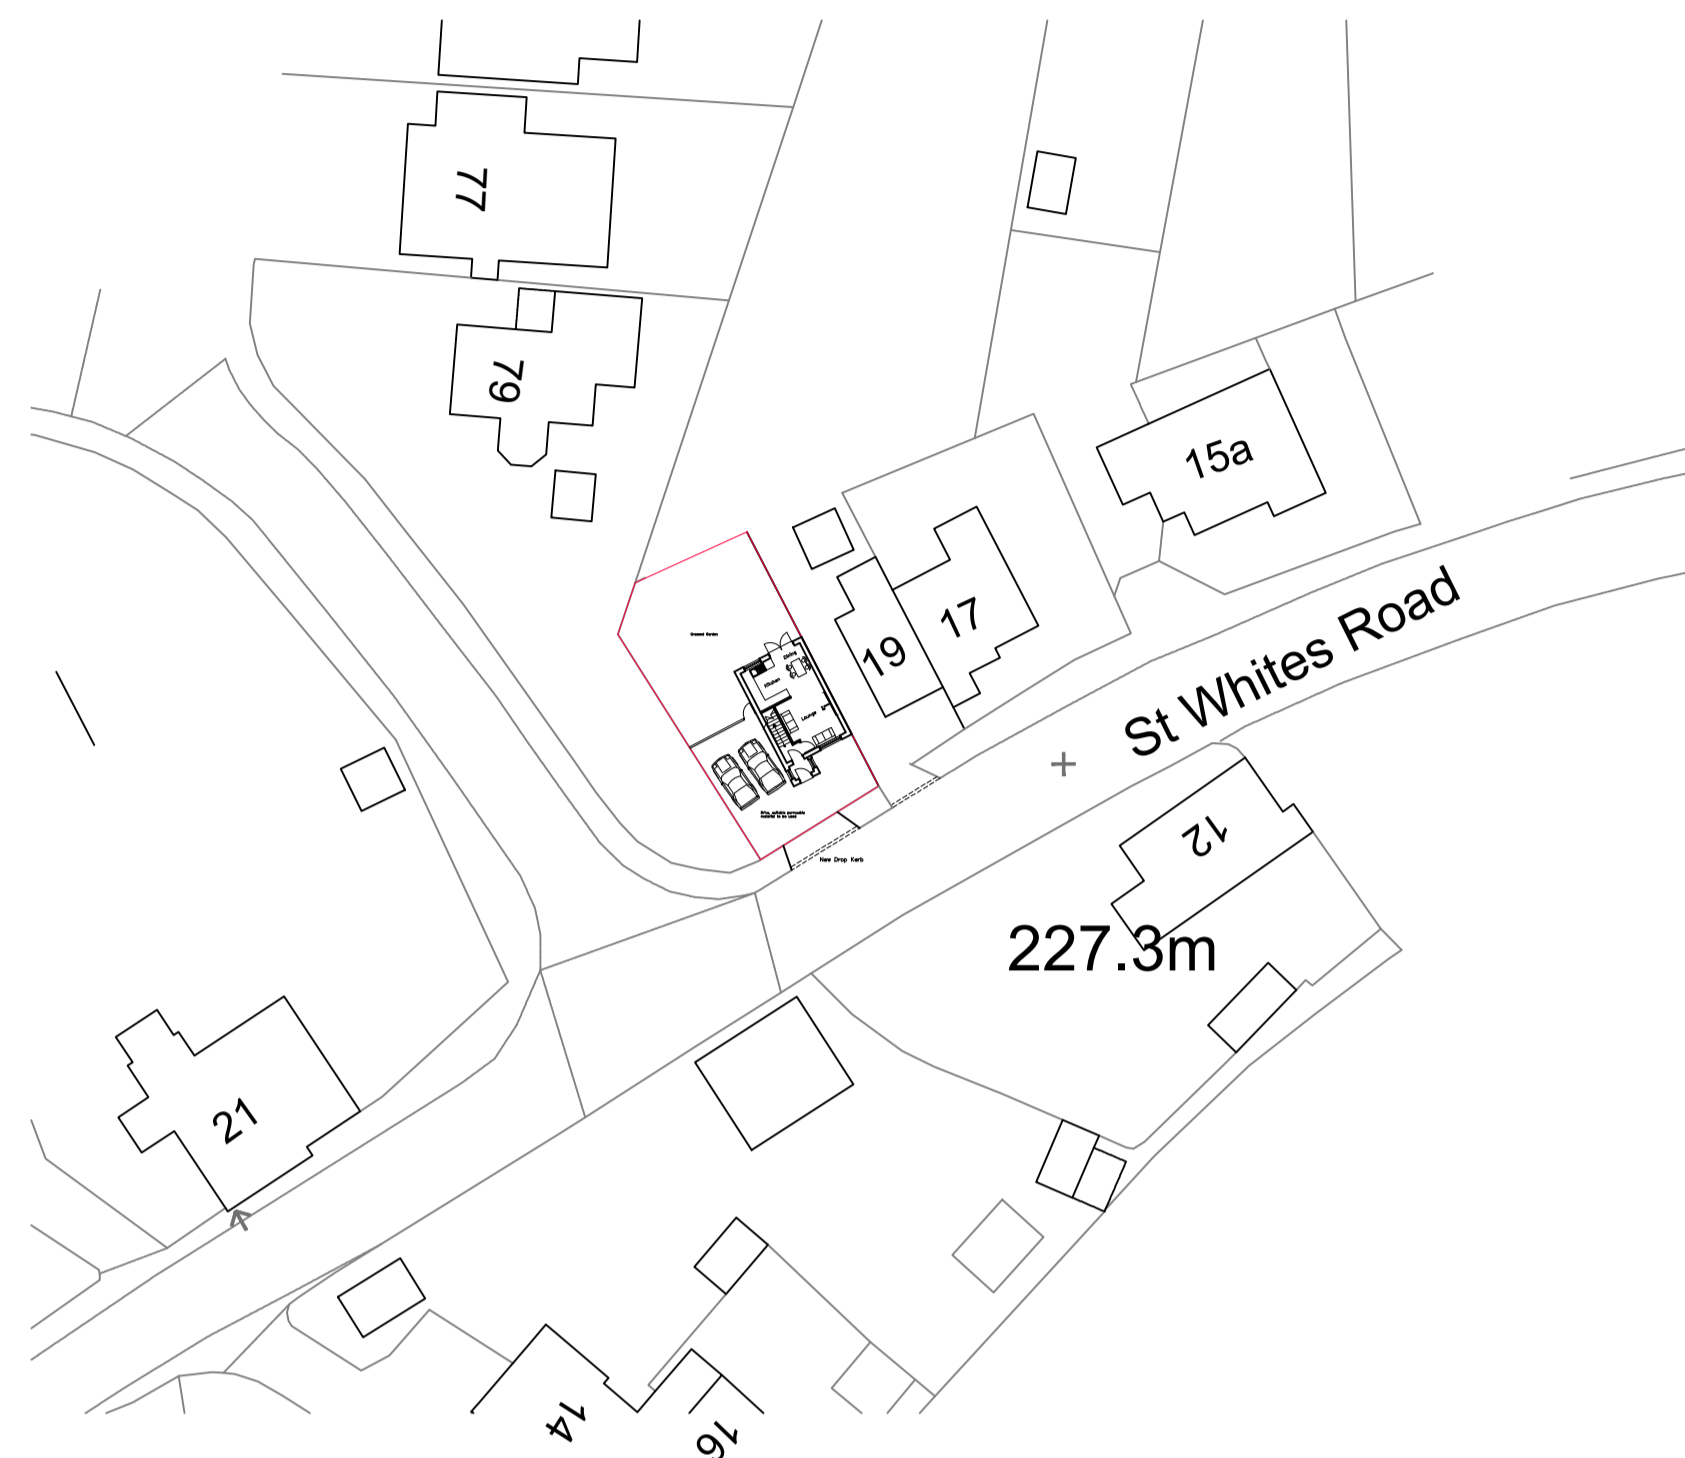

0 10 20
metres
Site Layout as Proposed
1:500



REV.	DATE	DESCRIPTION



Proposed Dwelling on Land to the side of 19 St Whites Road - Cinderford for Mr Noble
 SITE LAYOUTS AS EXISTING NAD
 PROPOSED AND SITE LOCATION
 PLAN
 PLANNING DRAWING

SCALE	DATE
1:1250 1:500	21.09.21
DRAWN	
JB	
REF.	

DRAWING NO.	REV.
2021/0085/0001	