



GROUND FLOOR

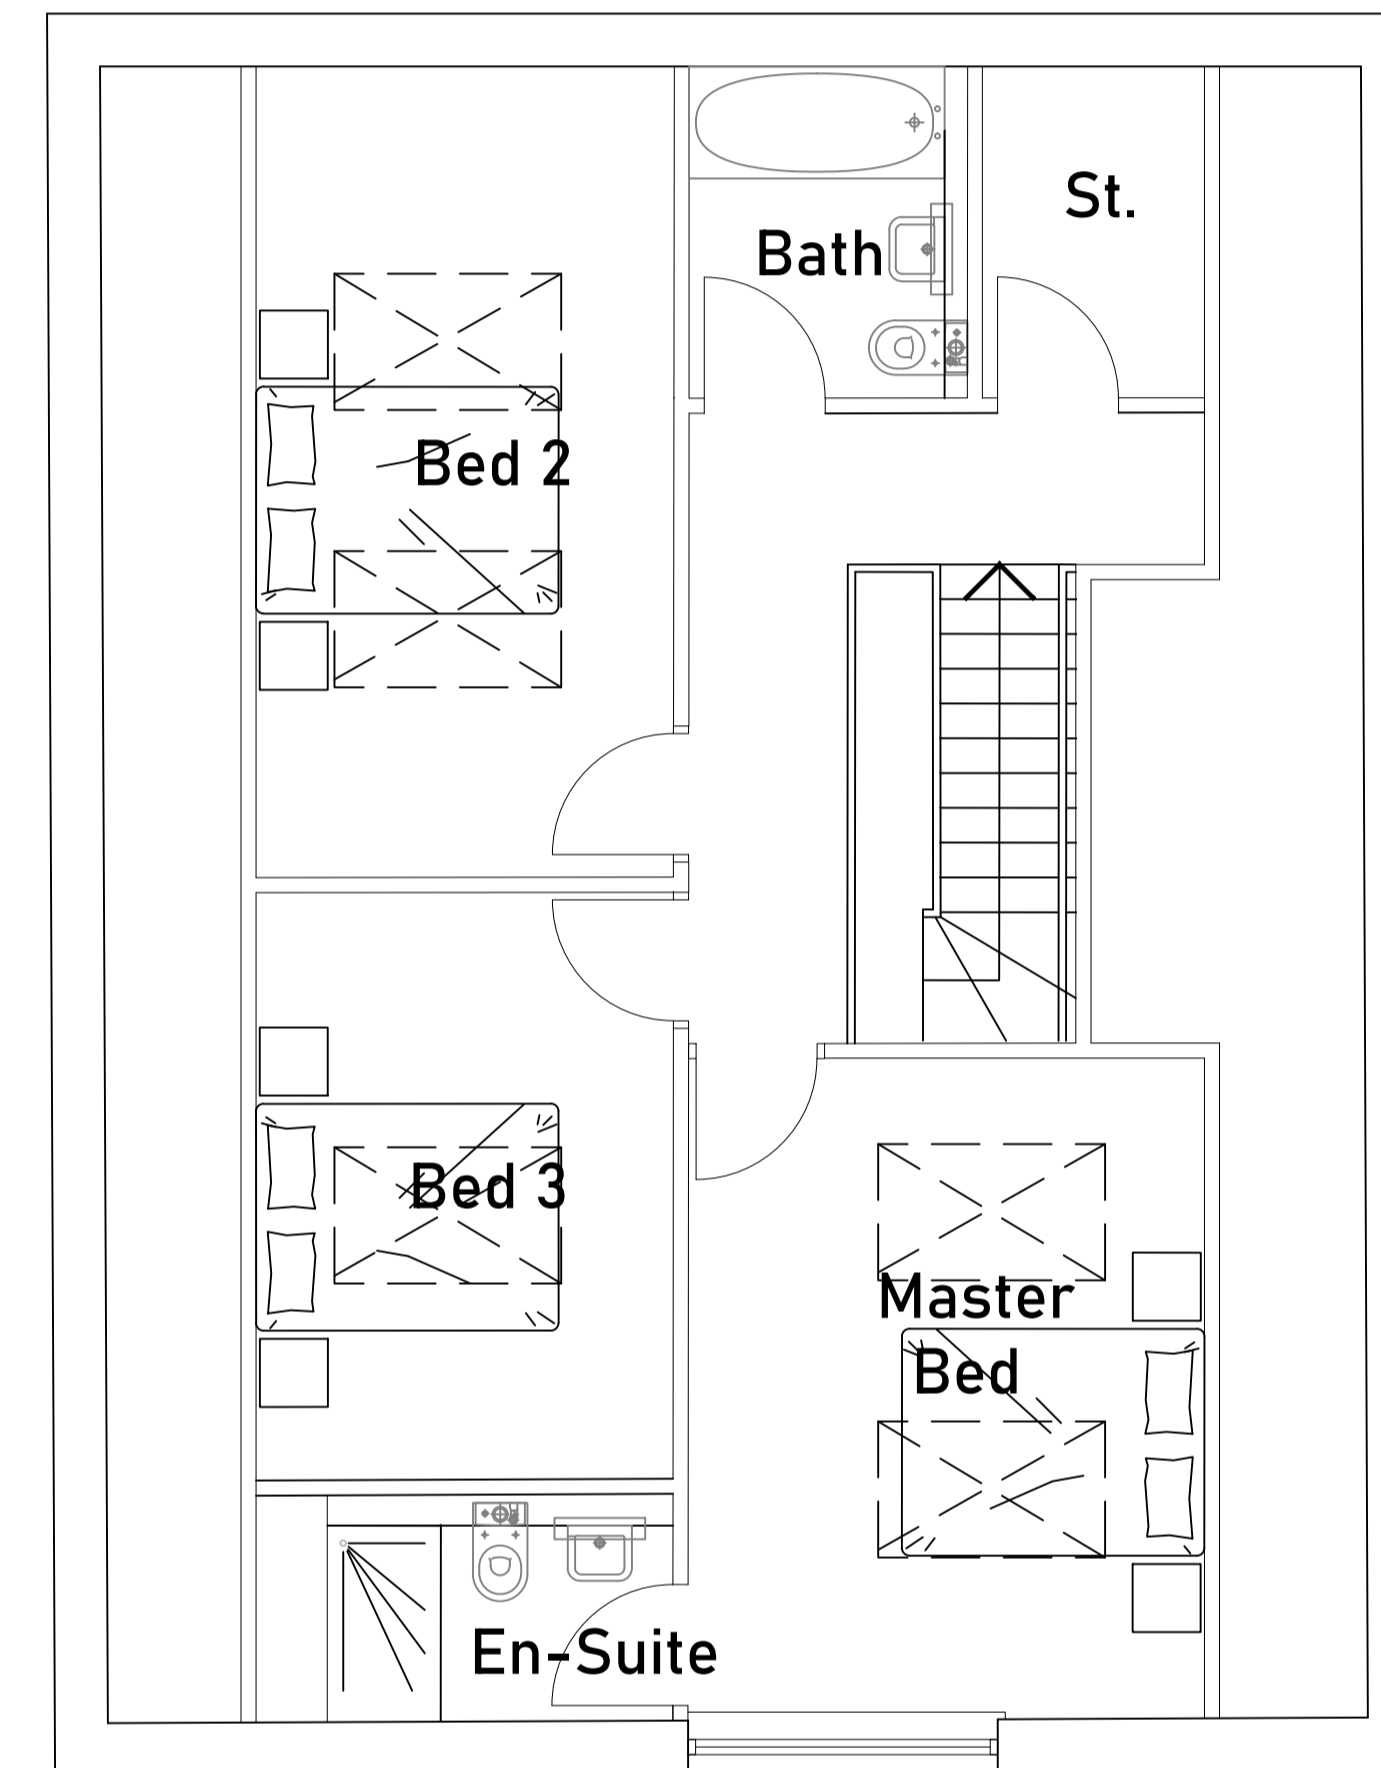

FIRST FLOOR

REV			DATE			BY			AMENDMENTS		
 <p>Ascent Design</p> <p>Ascent Design + Architecture m. 07402664505 e. info@ascentdesign.uk</p>											
DATE:		SCALE:		DRAWN BY:		DATE:		SCALE:		DRAWN BY:	
JUN 2020		1:200 @ A1		OPR							
DWG TITLE: PLOT 3 PROPOSED PLAN											
PROJECT: DUNHOLME, HALTWHISTLE											
DWG No. A 300										Rev. -	