



**GROUND FLOOR**

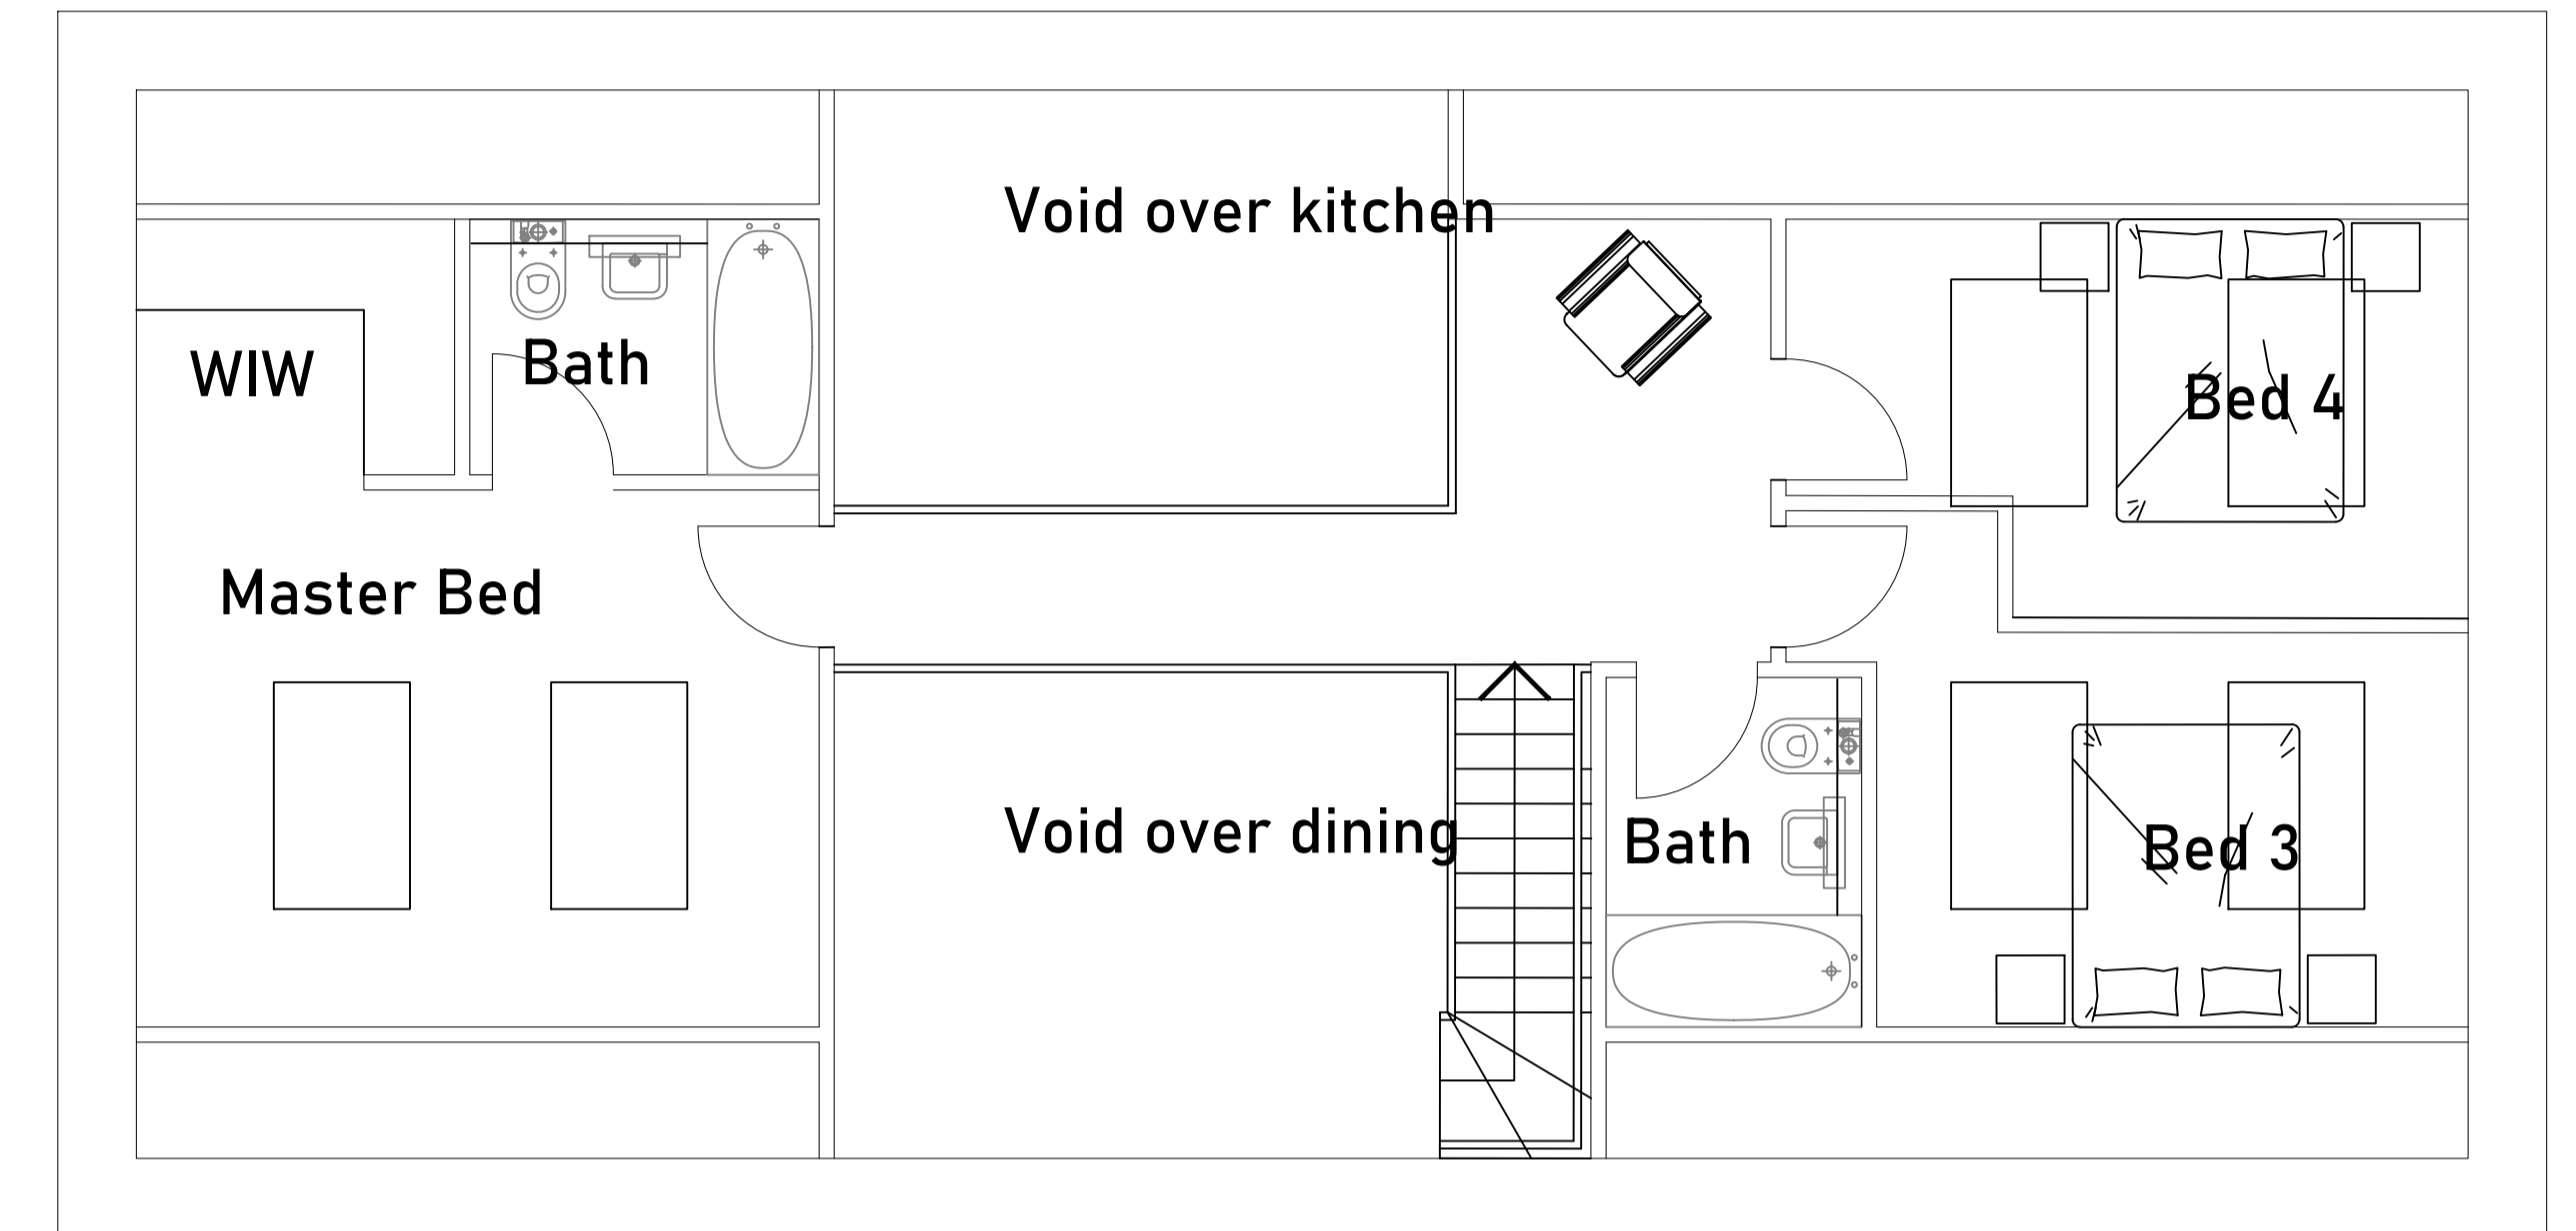

**FIRST FLOOR**

|  |            |           |        |
|--|------------|-----------|--------|
| REV. DATE BY AMENDMENTS  |            |           |        |
| <br>Ascent Design + Architecture<br>m. 07402664505<br>e. info@ascentdesign.uk |            |           |        |
| DATE:  | SCALE:     | DRAWN BY: |        |
| JUN 2020   | 1:200 @ A1 | OPR       |        |
| DWG TITLE:   |            |           |        |
| PLOT 2 SKETCH PLAN   |            |           |        |
| PROJECT:   |            |           |        |
| DUNHOLME, HALTWHISTLE  |            |           |        |
| DWG No.  | A 200      |           | Rev. - |