


**GROUND FLOOR**

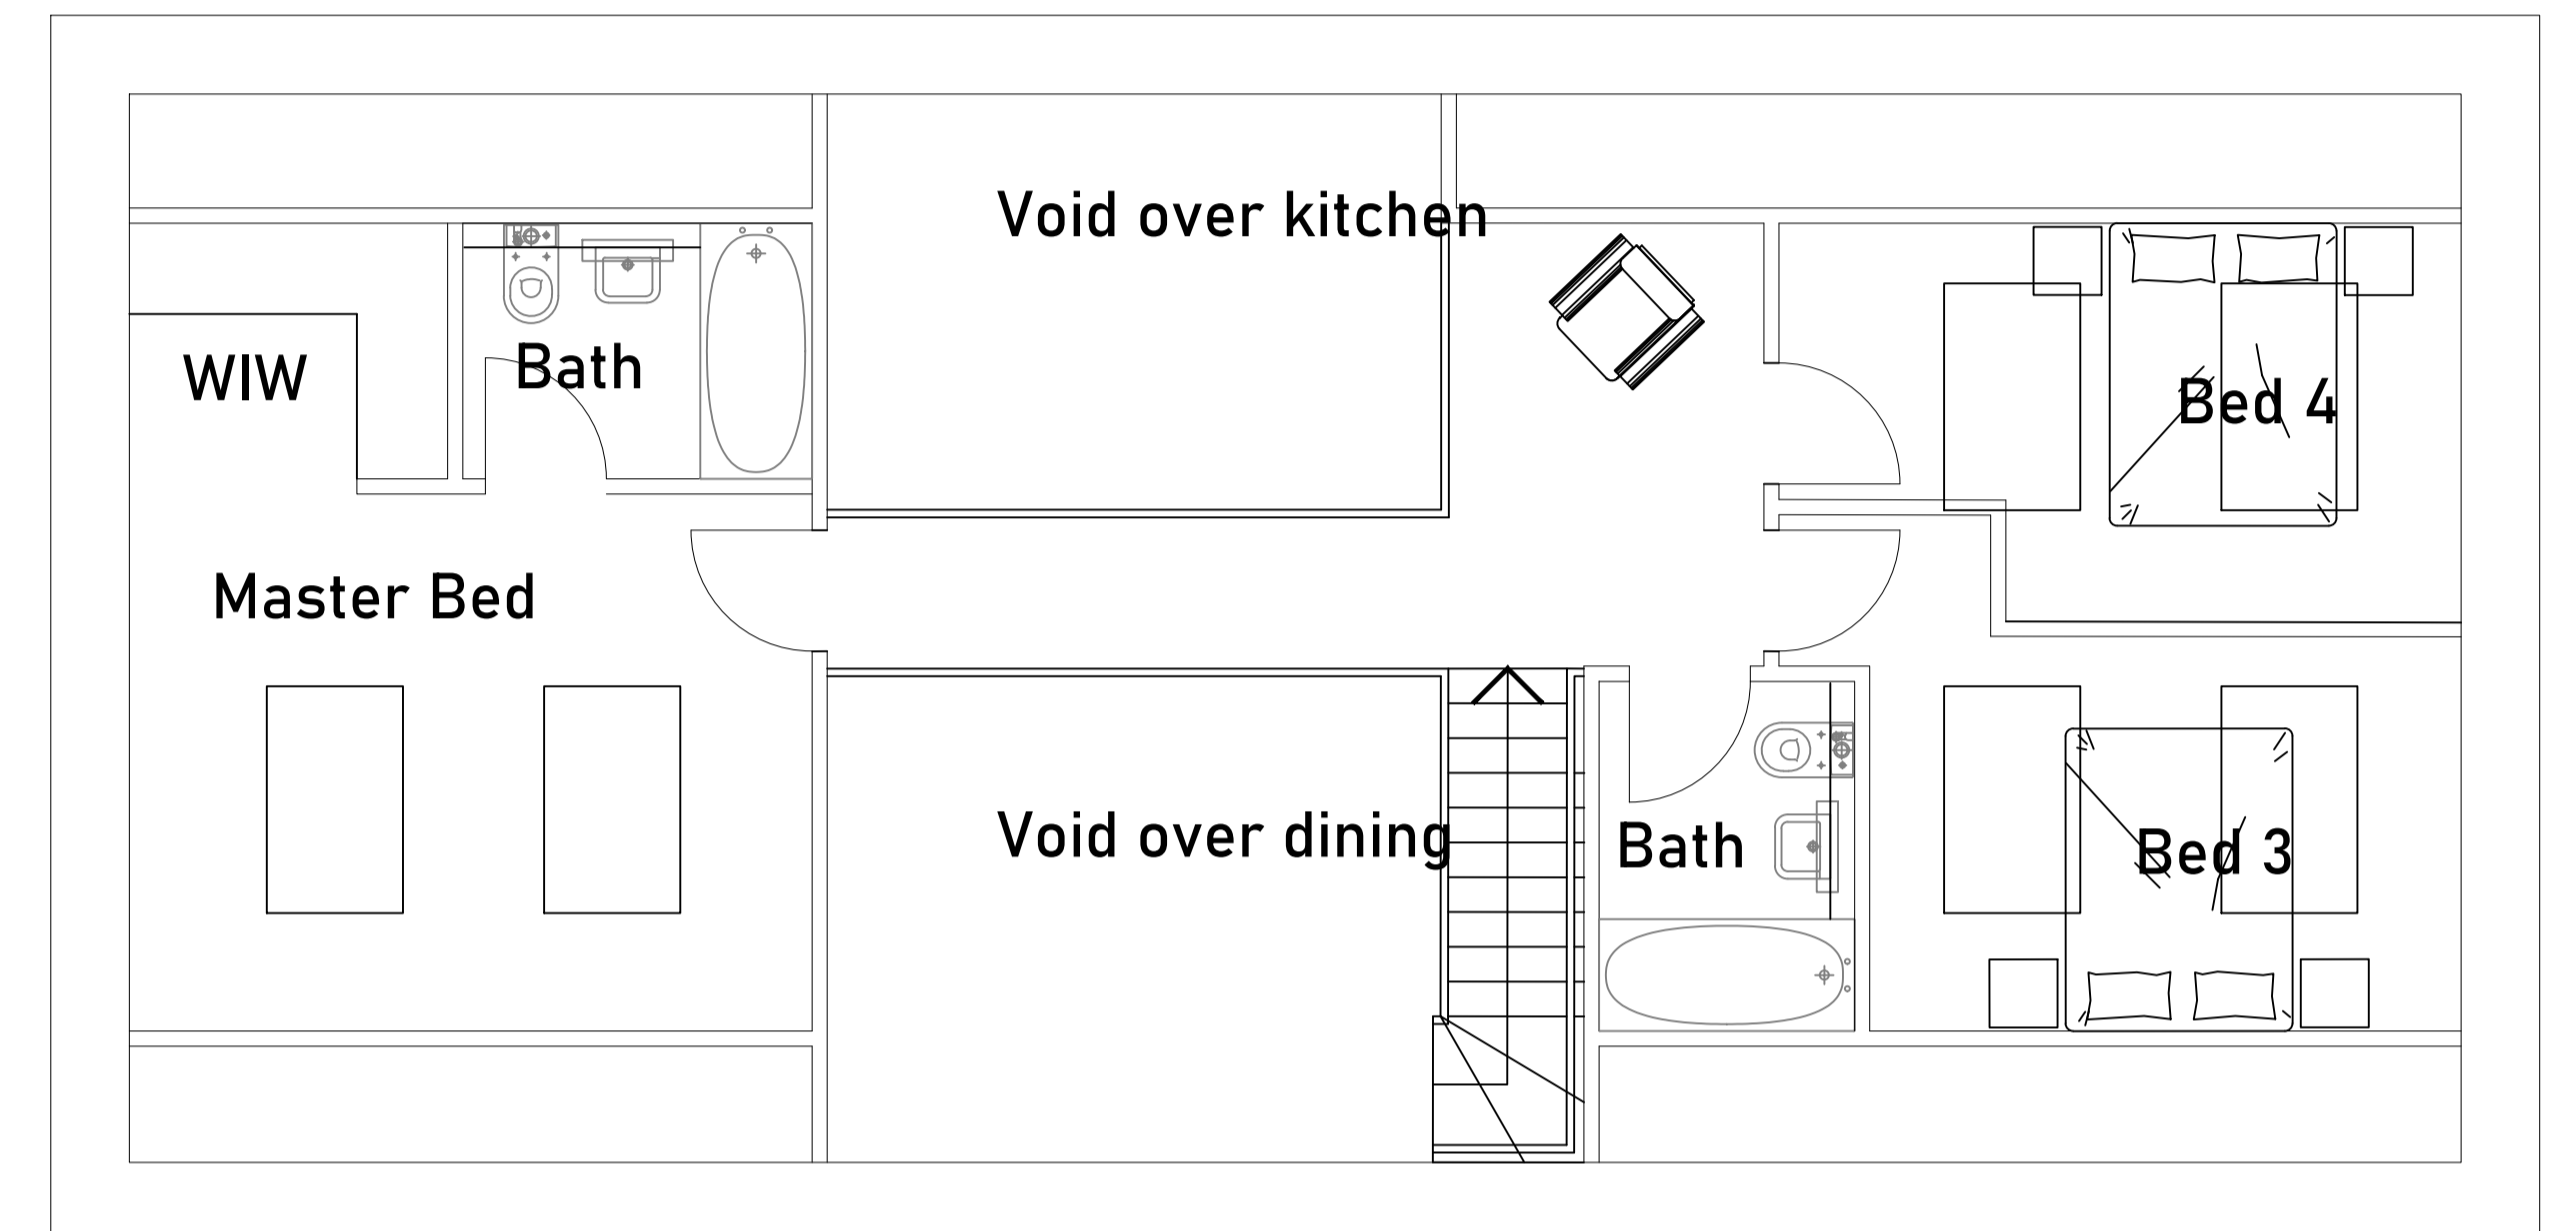

**FIRST FLOOR**

REV. DATE BY AMENDMENTS			
 Ascent Design + Architecture m. 07402664505 e. info@ascentdesign.uk			
DATE:	SCALE:	DRAWN BY:	
JUN 2020	1:200 @ A1	OPR	
DWG TITLE:			
PLOT 2 SKETCH PLAN			
PROJECT:			
DUNHOLME, HALTWHISTLE			
DWG No.	A 200		Rev.
			-