



NORTH WEST ELEVATION

SOUTH EAST ELEVATION

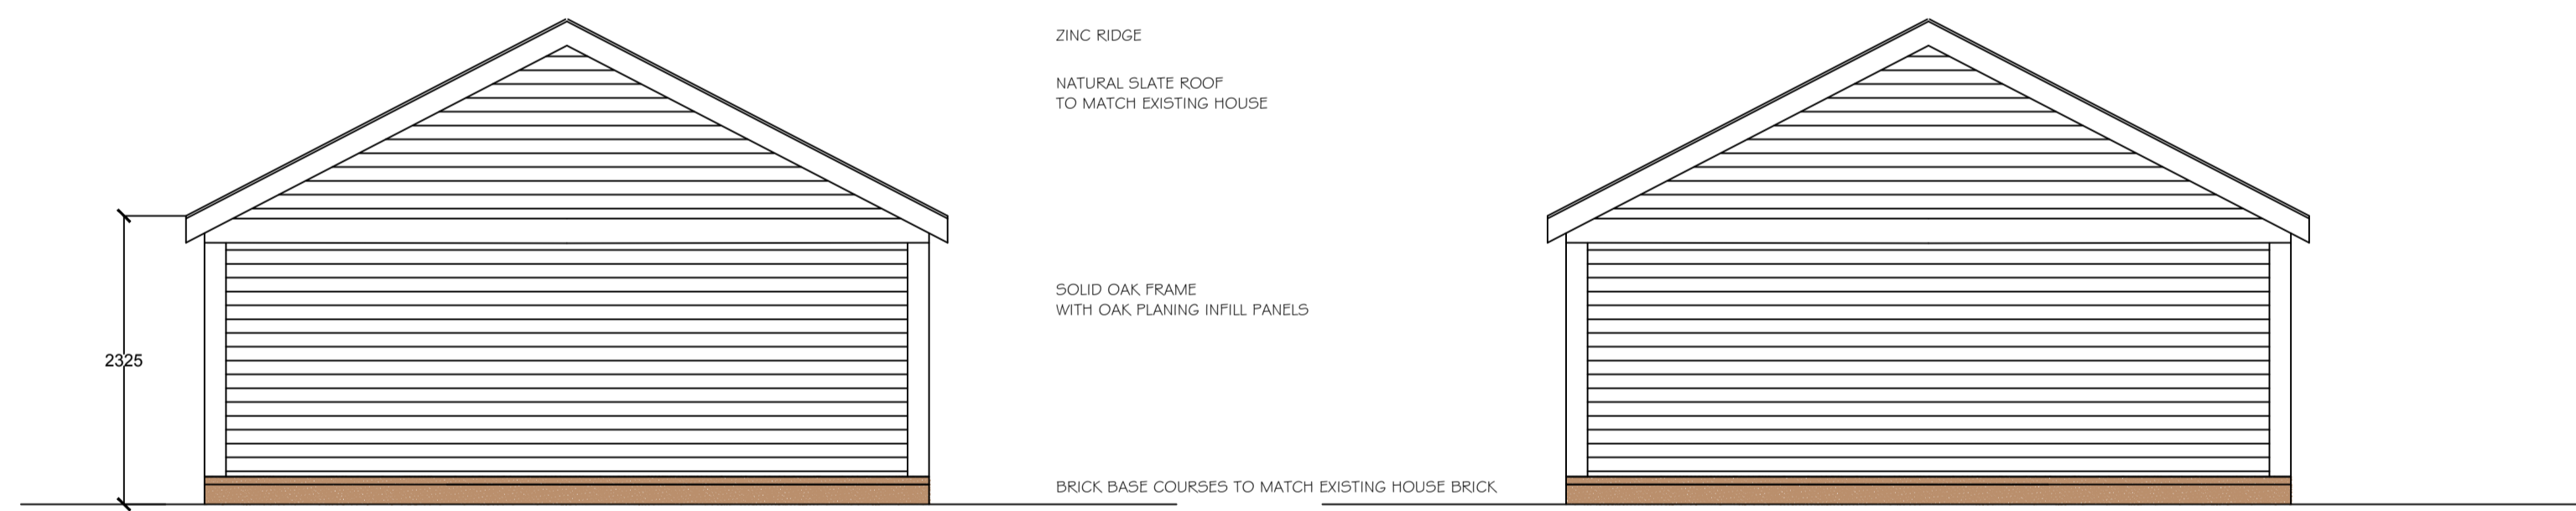

SOUTH WEST ELEVATION

NORTH EAST ELEVATION

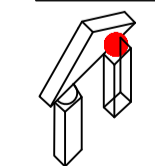

**SAGS12**

R G L I C E N C E A R C H I T E C T  
 HILLEND CLIFTONHILL EDNAM KELSO TD5 7QE  
 TEL 01573 225070 MOB 07891690639 EMAIL raygarch@icloud.com

CLIENT ALDO & SERA GAETA  
 PROJECT PROPOSED ALTERATIONS AND EXTENSION TO  
 CHURCHWOOD HOUSE SCREMERSTON

TITLE CAR PORT AND STUDIO ELEVATIONS  
 SCALE 1-50 @ A1  
 DATE 18 10 2021