




Rear Elevation

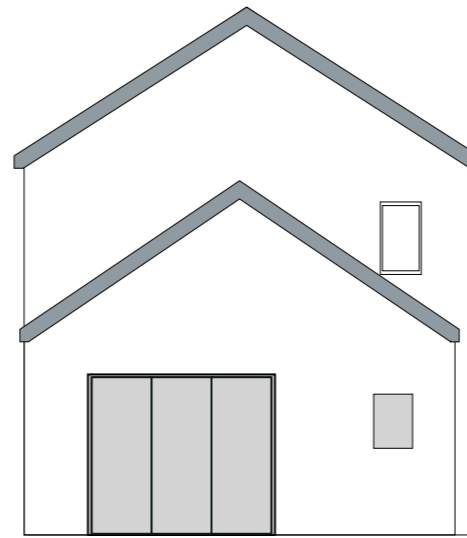

Side Elevation

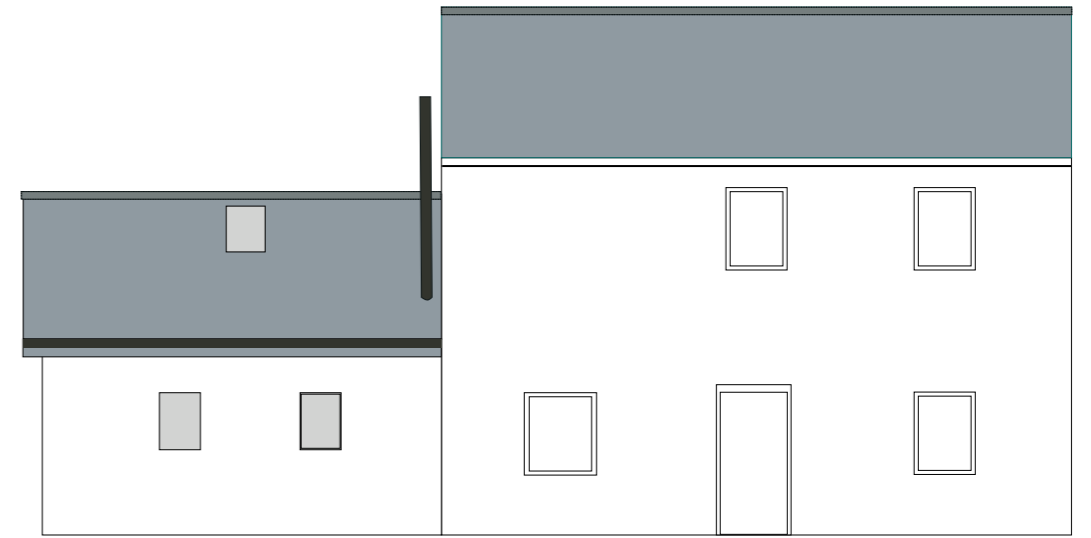

Front Elevation

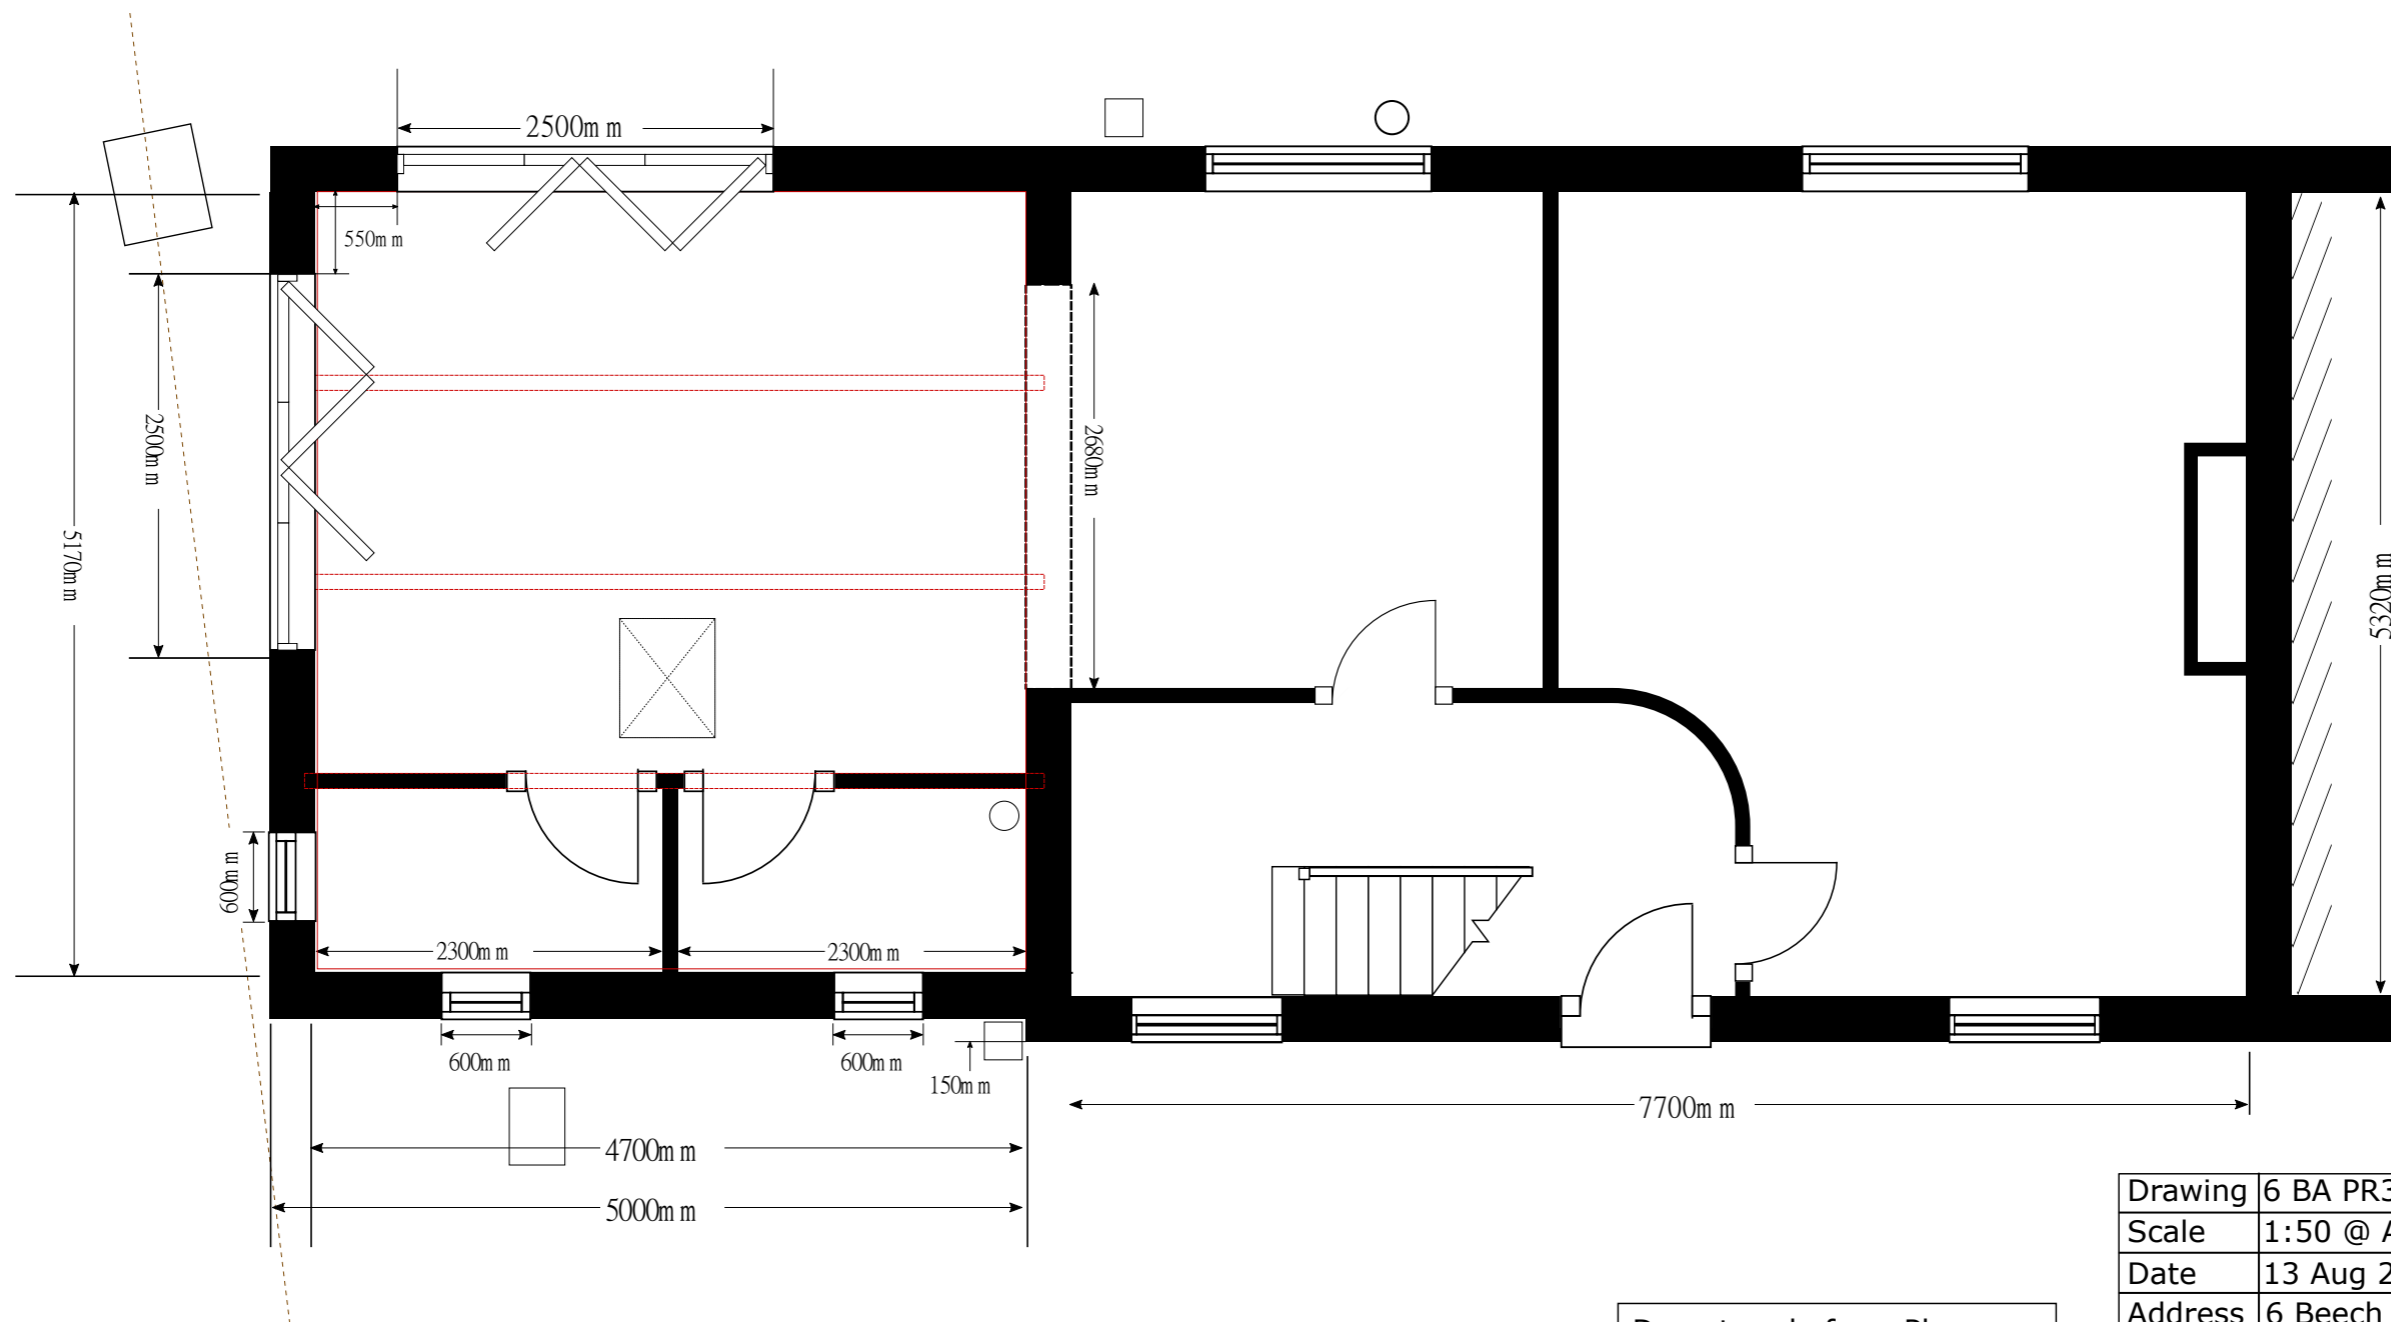

Do not scale from Plans.  
Final measurements to be  
assessed on site

Drawing	6 BA PR3 v3 - Proposed Grd Ext
Scale	1:50 @ A3
Date	13 Aug 21
Address	6 Beech Ave Bilsborough Lancashire PR3 0RH