

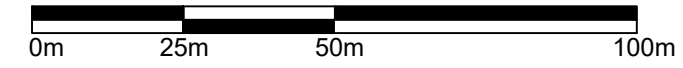


Location Plan
1:1250 @ A3

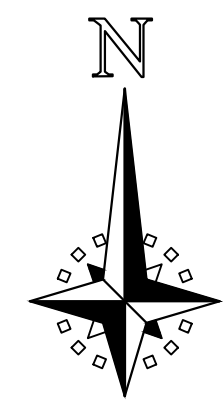

Location Plan
1:250 @ A3

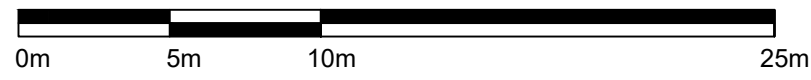

Chucs, St John's Wood, 3 Circus Road, London NW8 6NX		Job No. 21.102	Rev.
Title Location Plan		Dwg No. AL(90)01	
Date 06/09/2021	Drawn WS	Scale 1:250 & 1:1250 @ A3	
		Architects · Town planners Environmental & Urban design	
<small>Unit 1A, Compass Business Park, Pacific Road, Cardiff, CF24 6HL</small>		<small>www.c.jarchitects.co.uk tel: 029 20452100</small>	