


MUNDESLEY HOLIDAY VILLAGE LOCATION PLAN

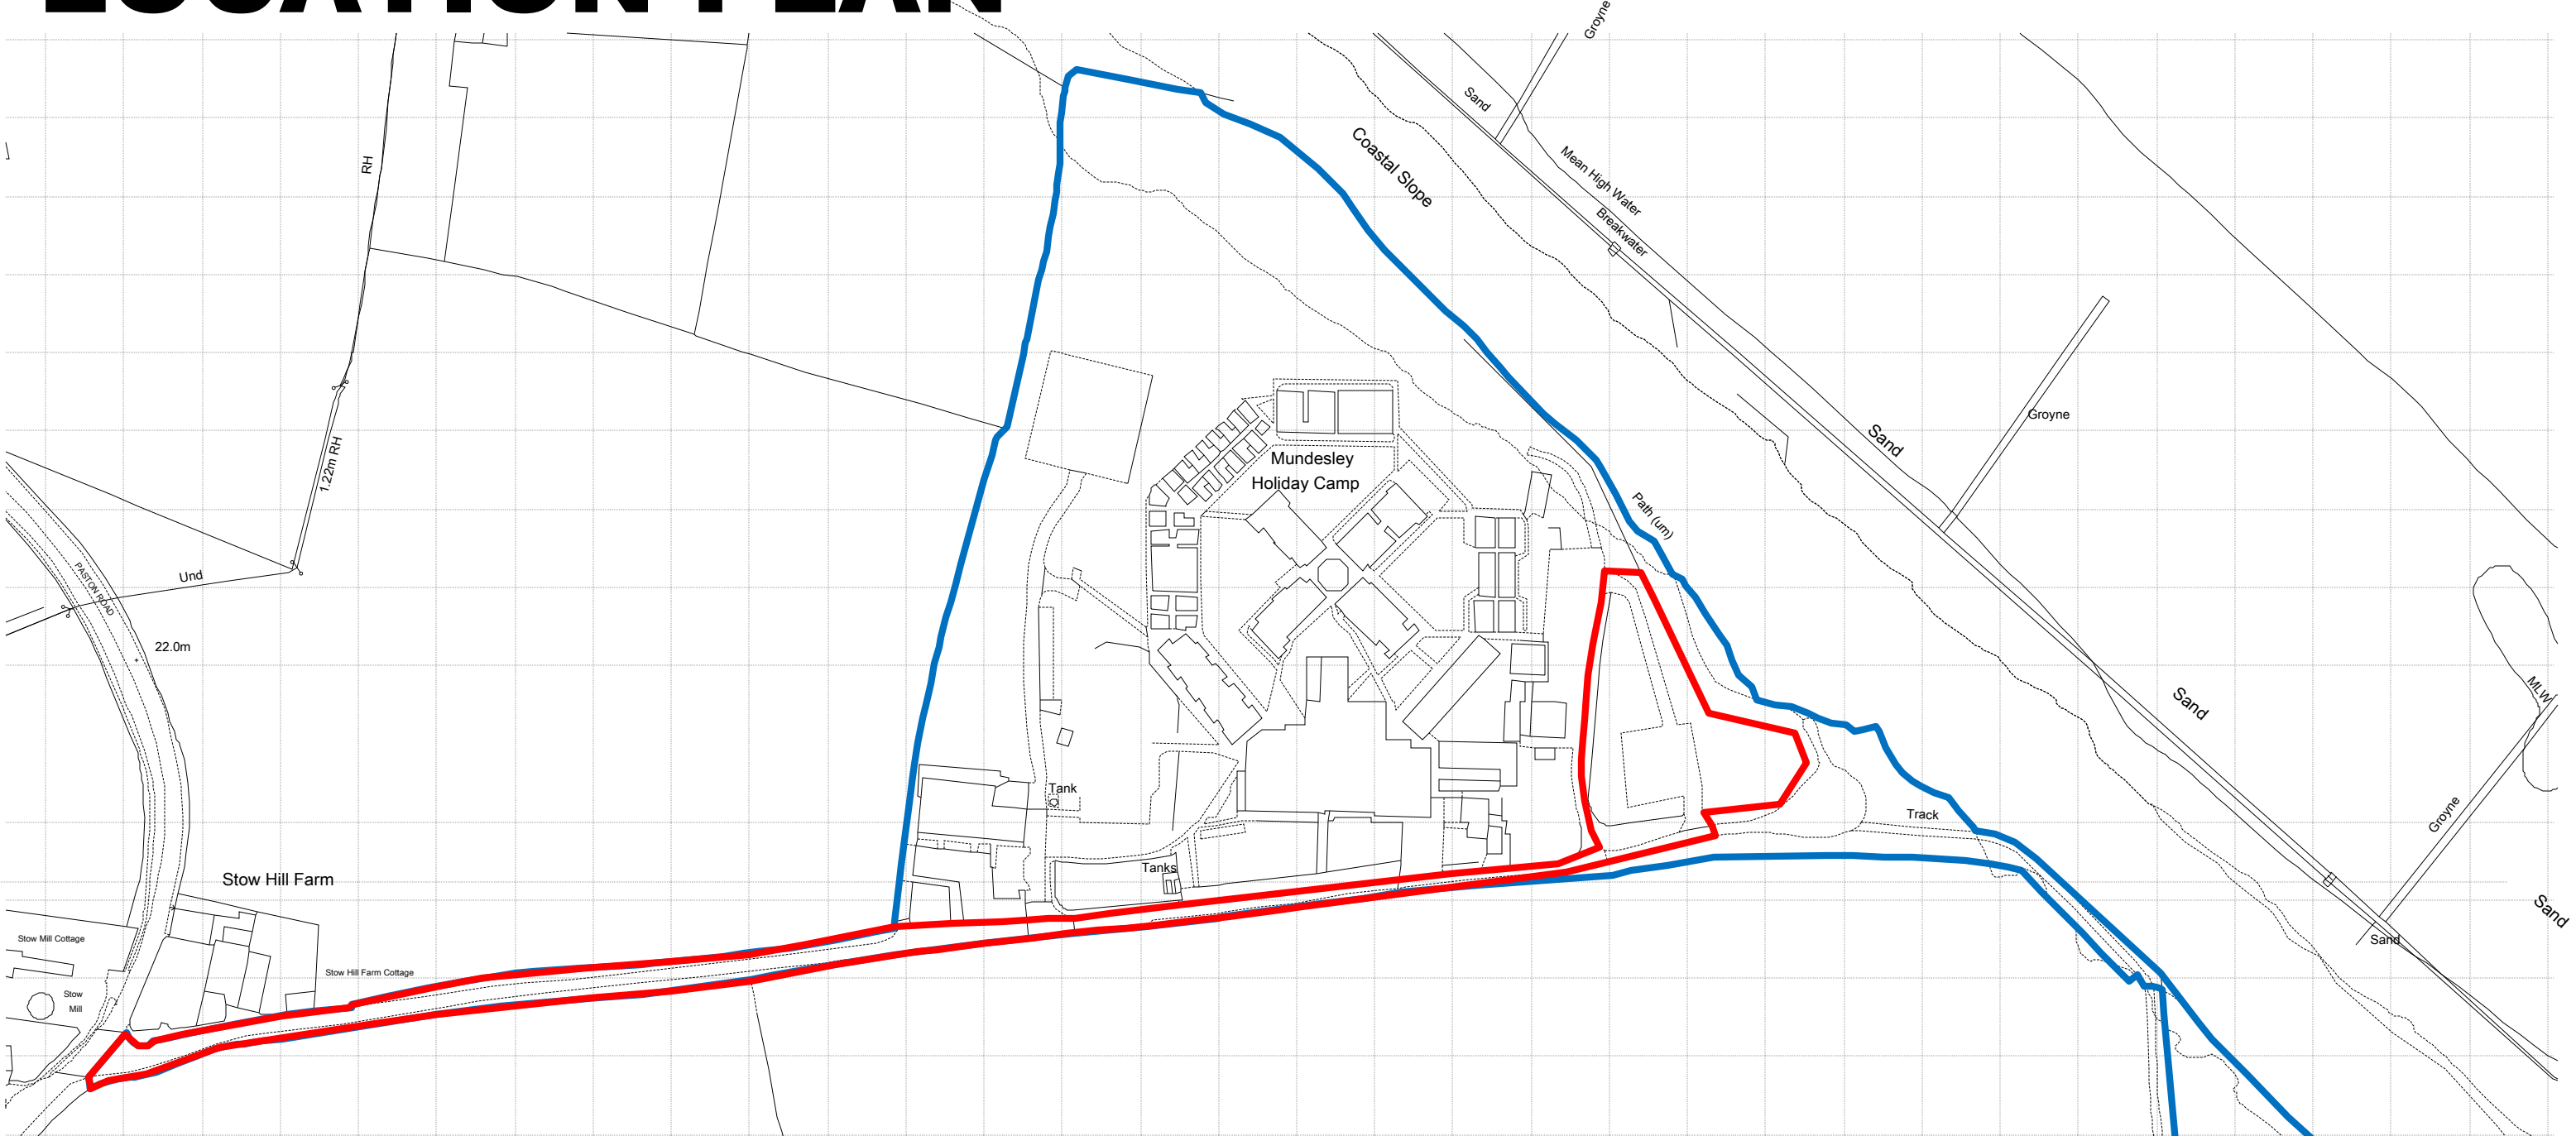

Project: MUNDESLEY HOLIDAY VILLAGE	Client: MR T. HAY	Project No: 2014-443	Drawing No: 80	Revisions:
	Drawing: MUNDESLEY HEIGHTS LOCATION PLAN	The copyright of the design remains with Landmark Associates and may not be reproduced in any form without prior written consent of the firm. Written dimensions must be used in preference to scaled. These drawings should not be used for the undertaking of any works by contractors who must check all dimensions on site.		
Landmark Associates Chartered Town Planning and Development Consultants 2 Muir Drive, Hingham, Norwich, Norfolk NR9 4WB Telephone 01953 850394 Mobile 07985 063480 E-mail gsmith@landmarkassociates.co.uk	Date: September 2021			
	Scale: 1:2000			

