

NOTES :

DO NOT SCALE FROM THIS DRAWING. ALL DIMENSIONS ARE TO BE CHECKED ON SITE. THIS DRAWING IS TO BE READ IN CONJUNCTION WITH ALL CONSULTANTS INFORMATION.

CJ STUDIO AS LIMITED RETAINS ALL COPYRIGHT.

Rev	Date	Description
P1	18/10/21	First Issue

Project Title

45 Hereford Road  
Maidstone  
Kent  
ME15 7NB

Drawing Description

Proposed Rear Extension  
Existing and Proposed  
Block Plan

Scale

1:500@A3

Date

OCT 21

# CJ STUDIO

[cj-studio.co.uk](http://cj-studio.co.uk)

Lloyd & Hardman Accountancy  
21 London Street  
Fleetwood  
FY7 6JE

Drawing Number


CJ26195\_200

Revision

P1



01 Existing Block Plan  
1:500

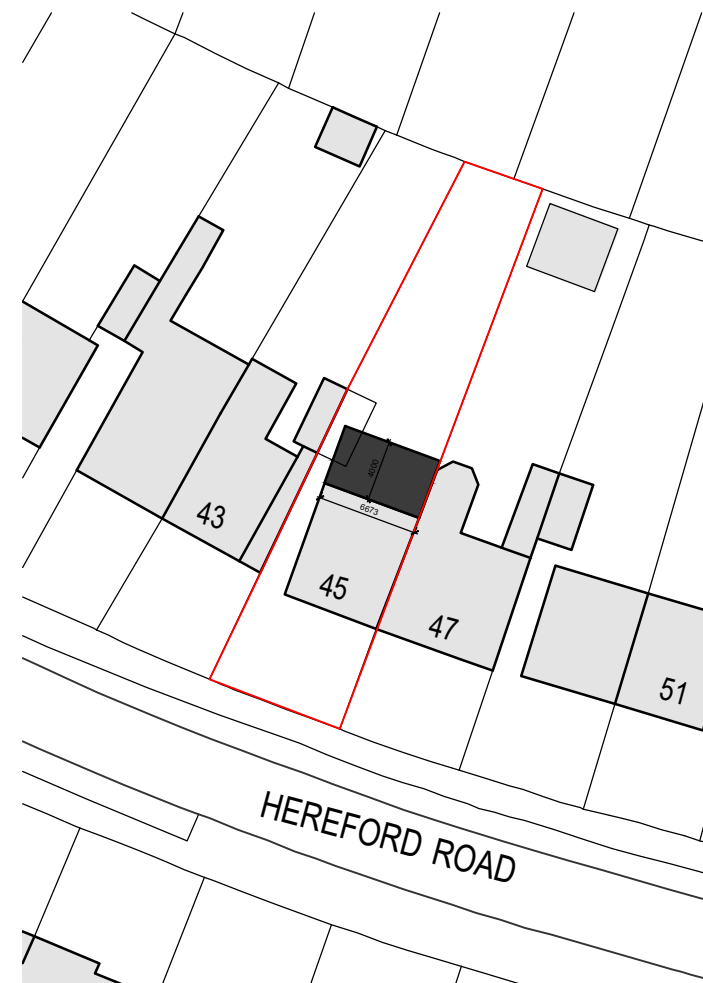

02 Proposed Block Plan  
1:500



Scale 1:500

