



BLOCK PLAN (SCALE 1:200)

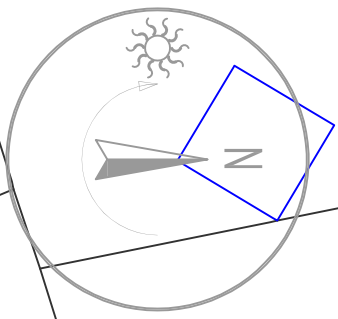

BROOMFIELD ROAD

Proposed first floor extension  
- with new roof


1

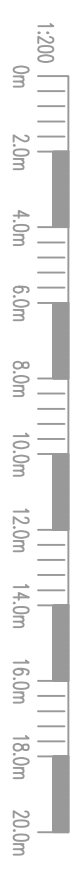

NOTES:

Rev	Date	Details/Issue	Heads

Block Plan

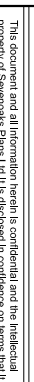

01732 240140  
admin@sevenoaksplans.com

This document and all information herein is confidential and the intellectual property of Sevenoaks Plans Ltd. It is disclosed in confidence on terms that it will not be disclosed to any third party, used, sold, loaned, licensed, or otherwise made available to any other person without the written permission of Sevenoaks Plans Ltd. The copyright is retained by Sevenoaks Plans Ltd. © Sevenoaks Plans Ltd.

Client: Mrs Leonard  
Project: 5 Broomfield road  
Sevenoaks, Kent, TN13 3EL  
Title: Block Plan

Drawn: H.V. Date: 18/10/2021 Scale (at A3): 1/200  
Rev no: SP-1319-21-Block Plan Revision No: