




Proposed Front

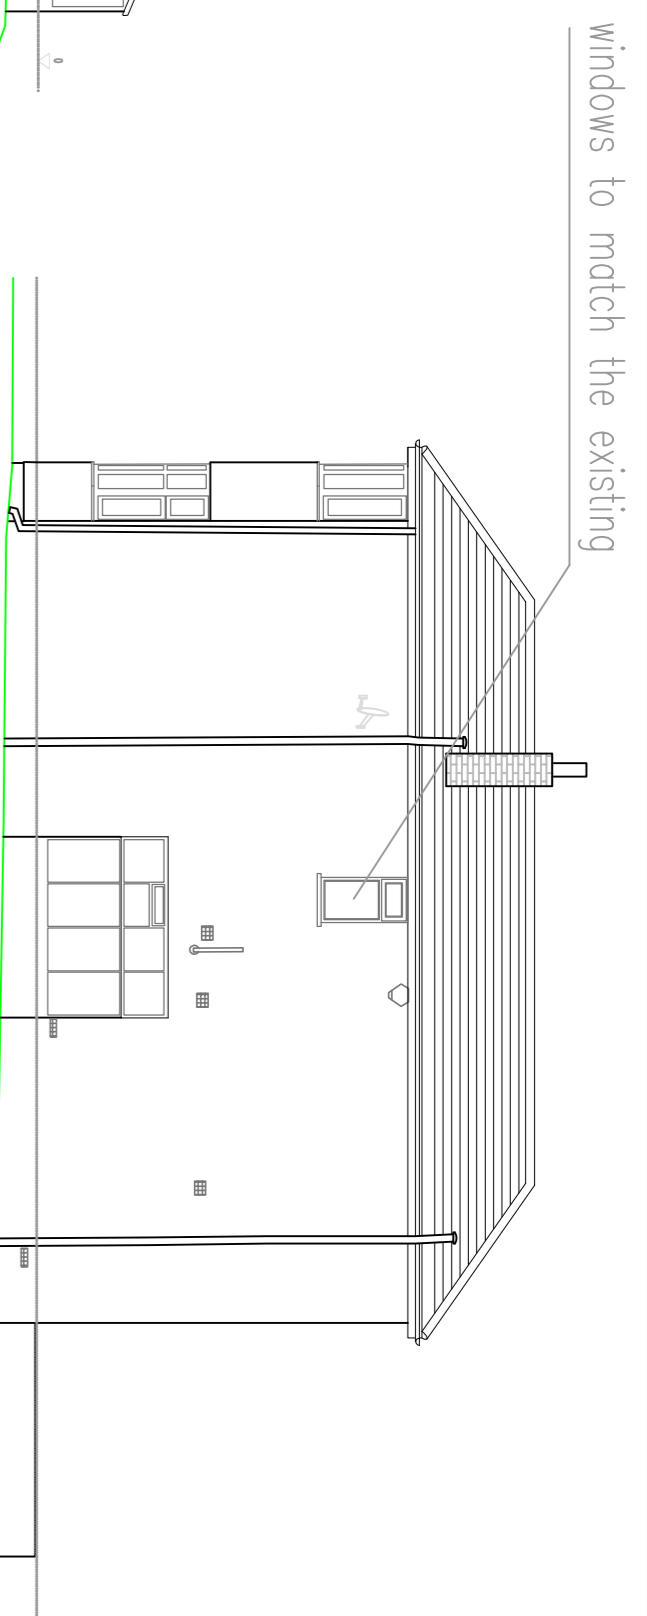


Proposed Side from House n°7

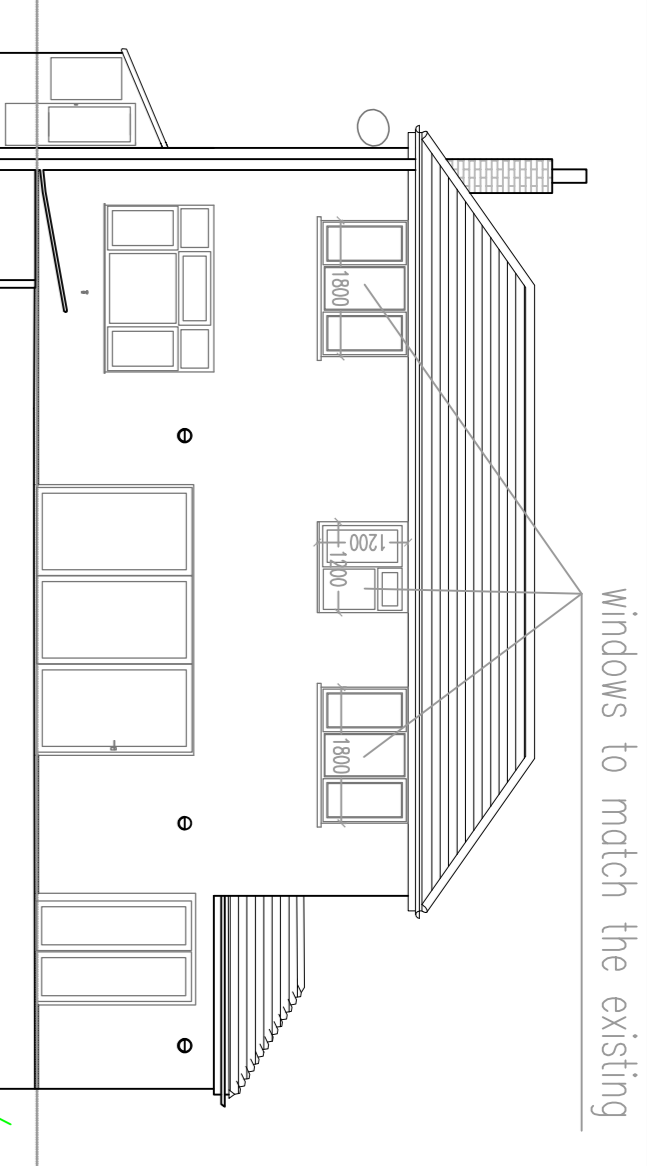


Proposed Rear

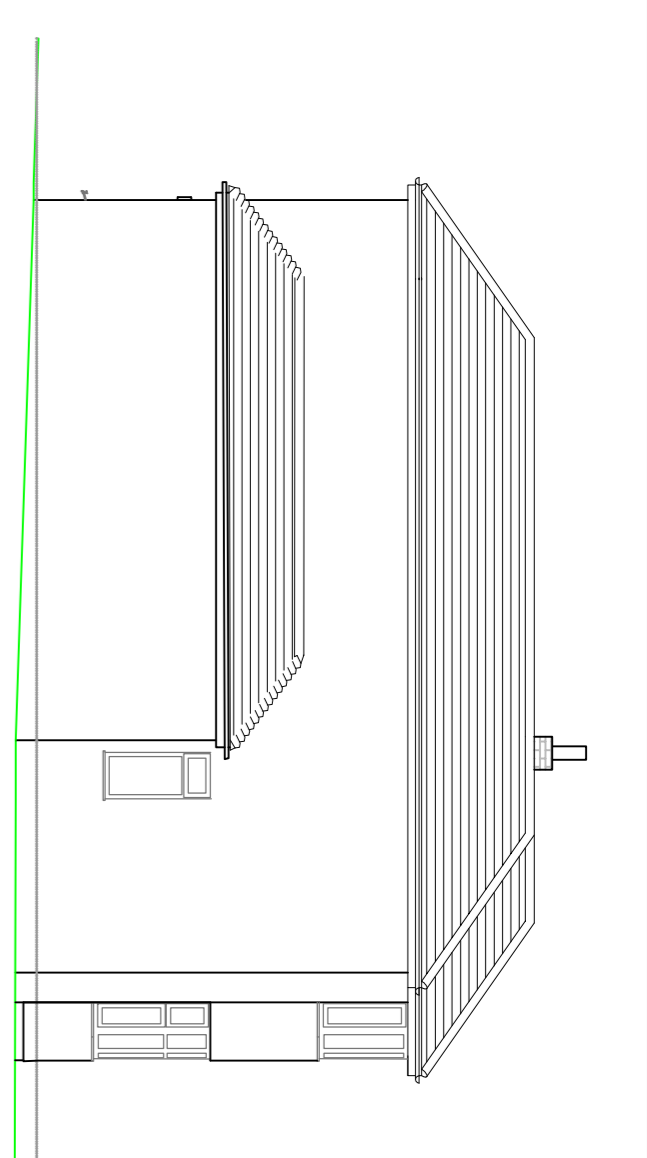


Proposed Side from House n°3

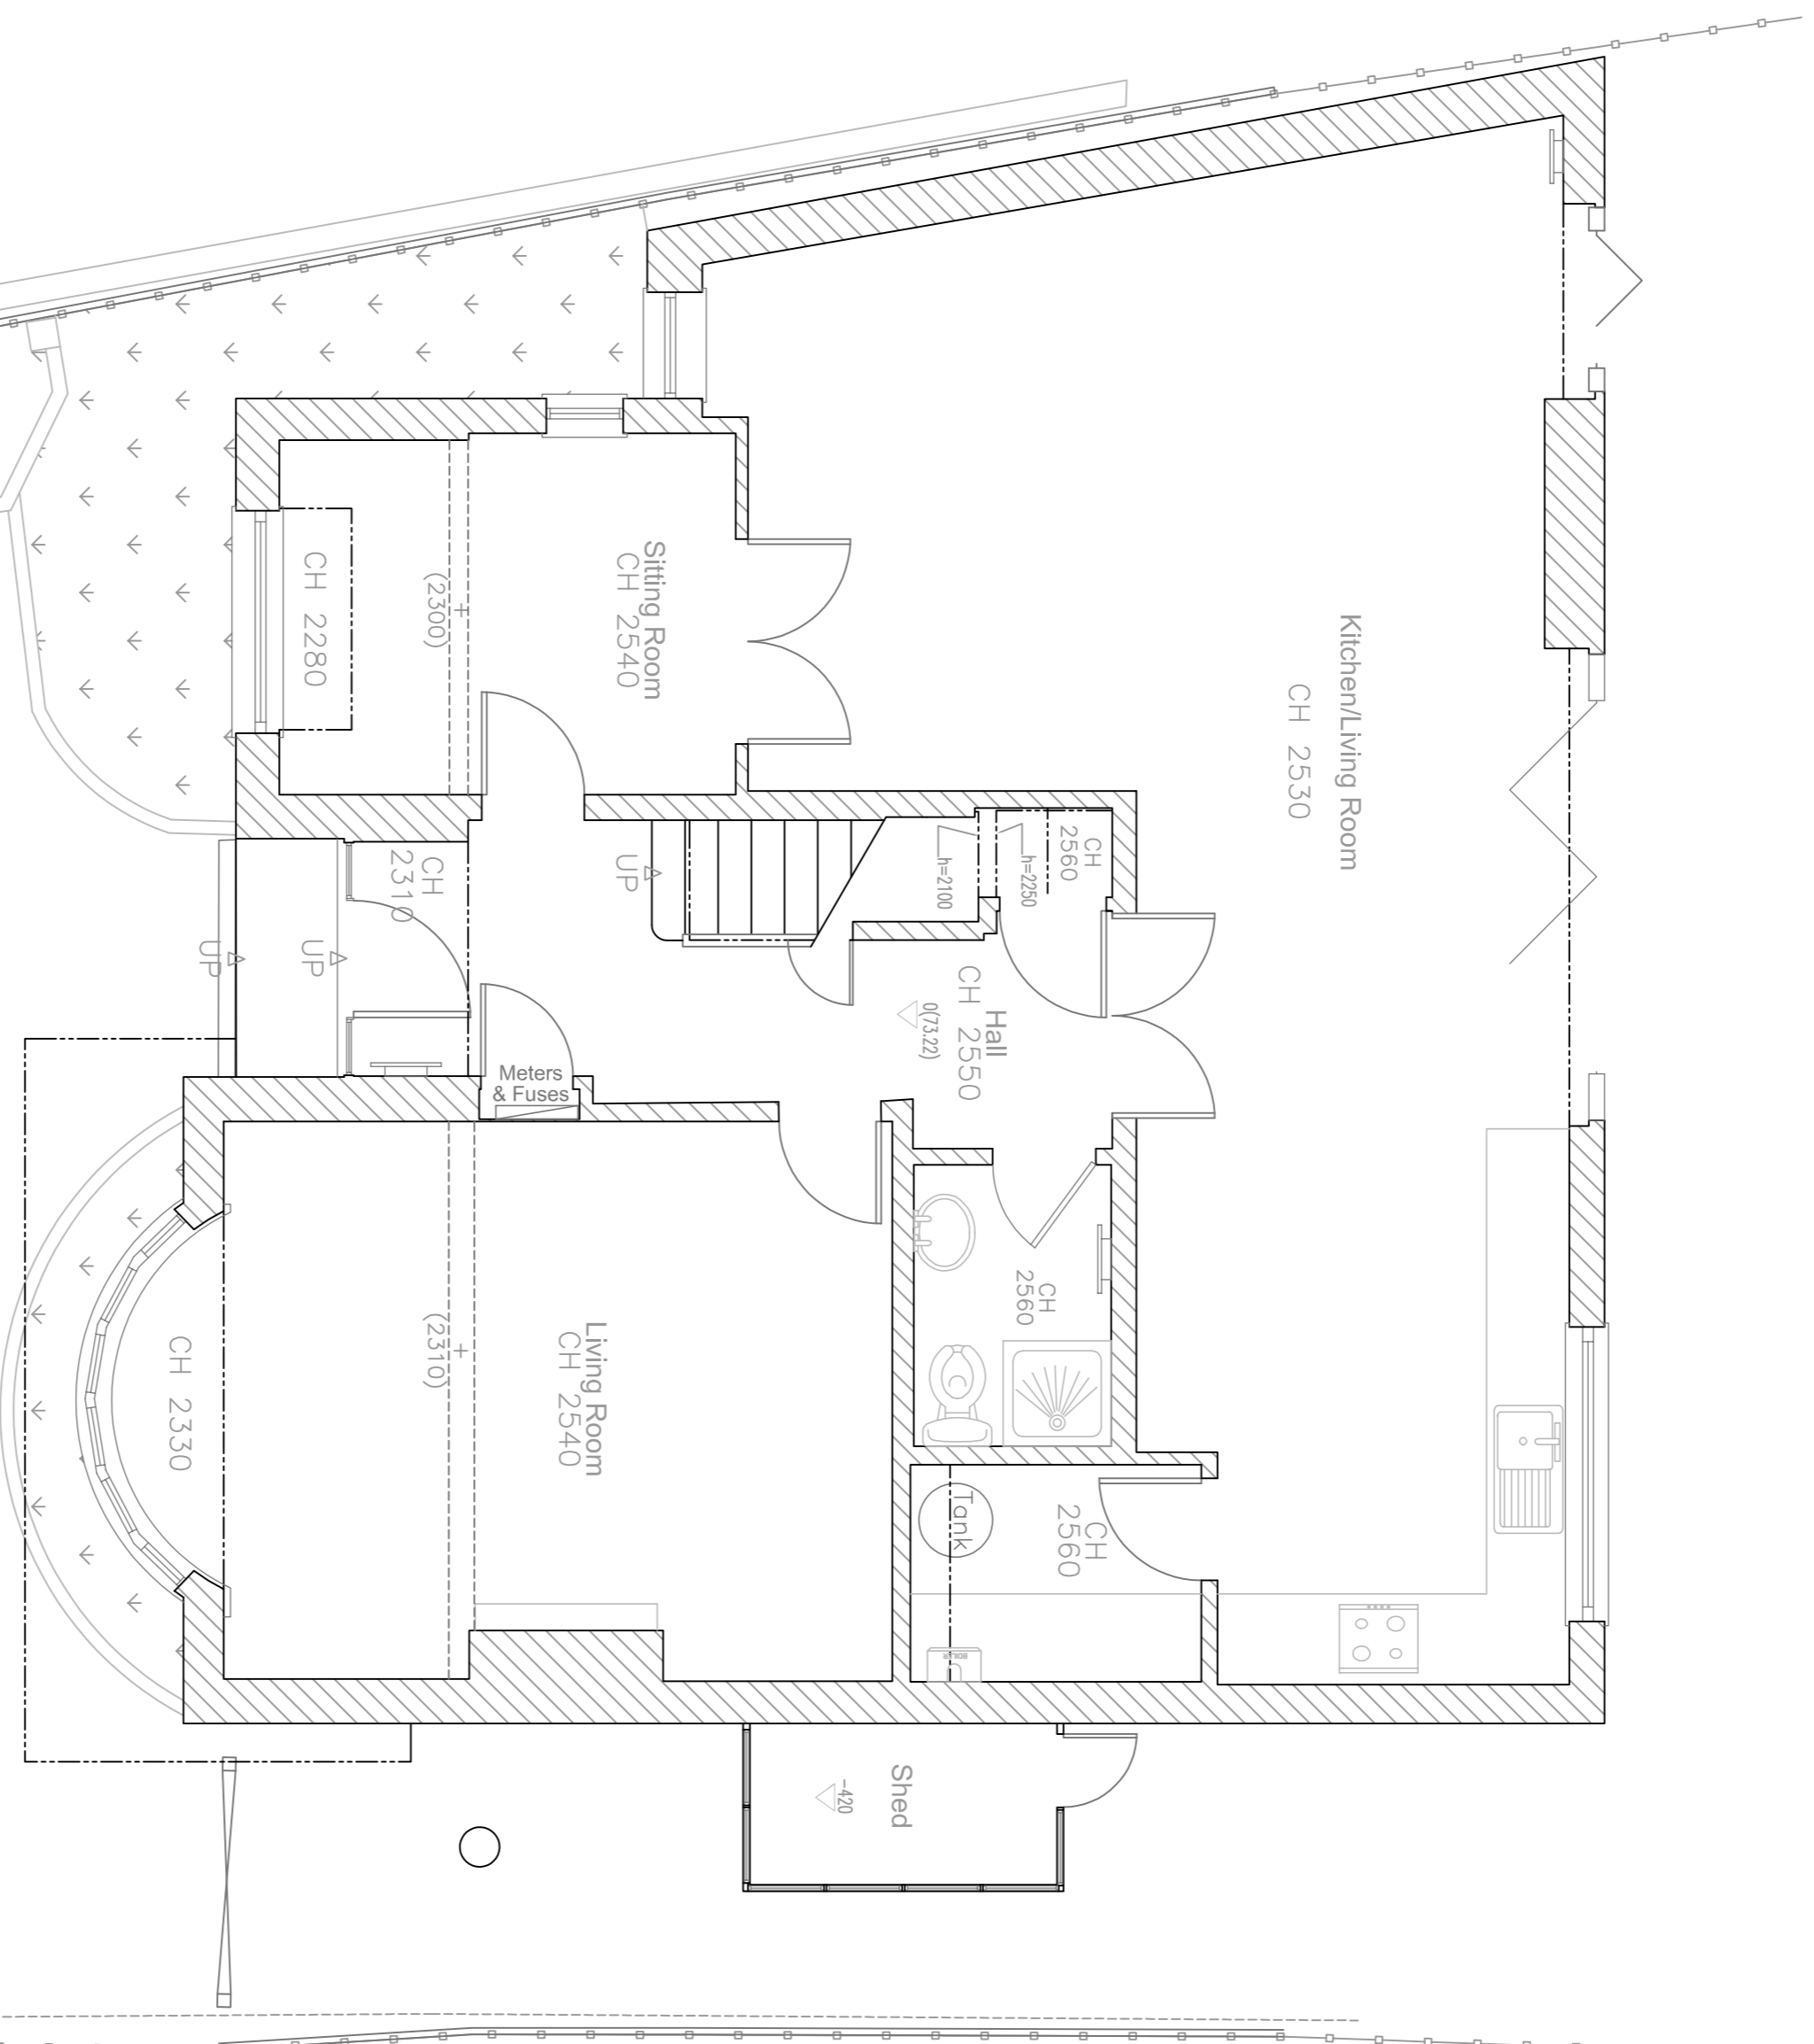


Proposed Ground floor Plan

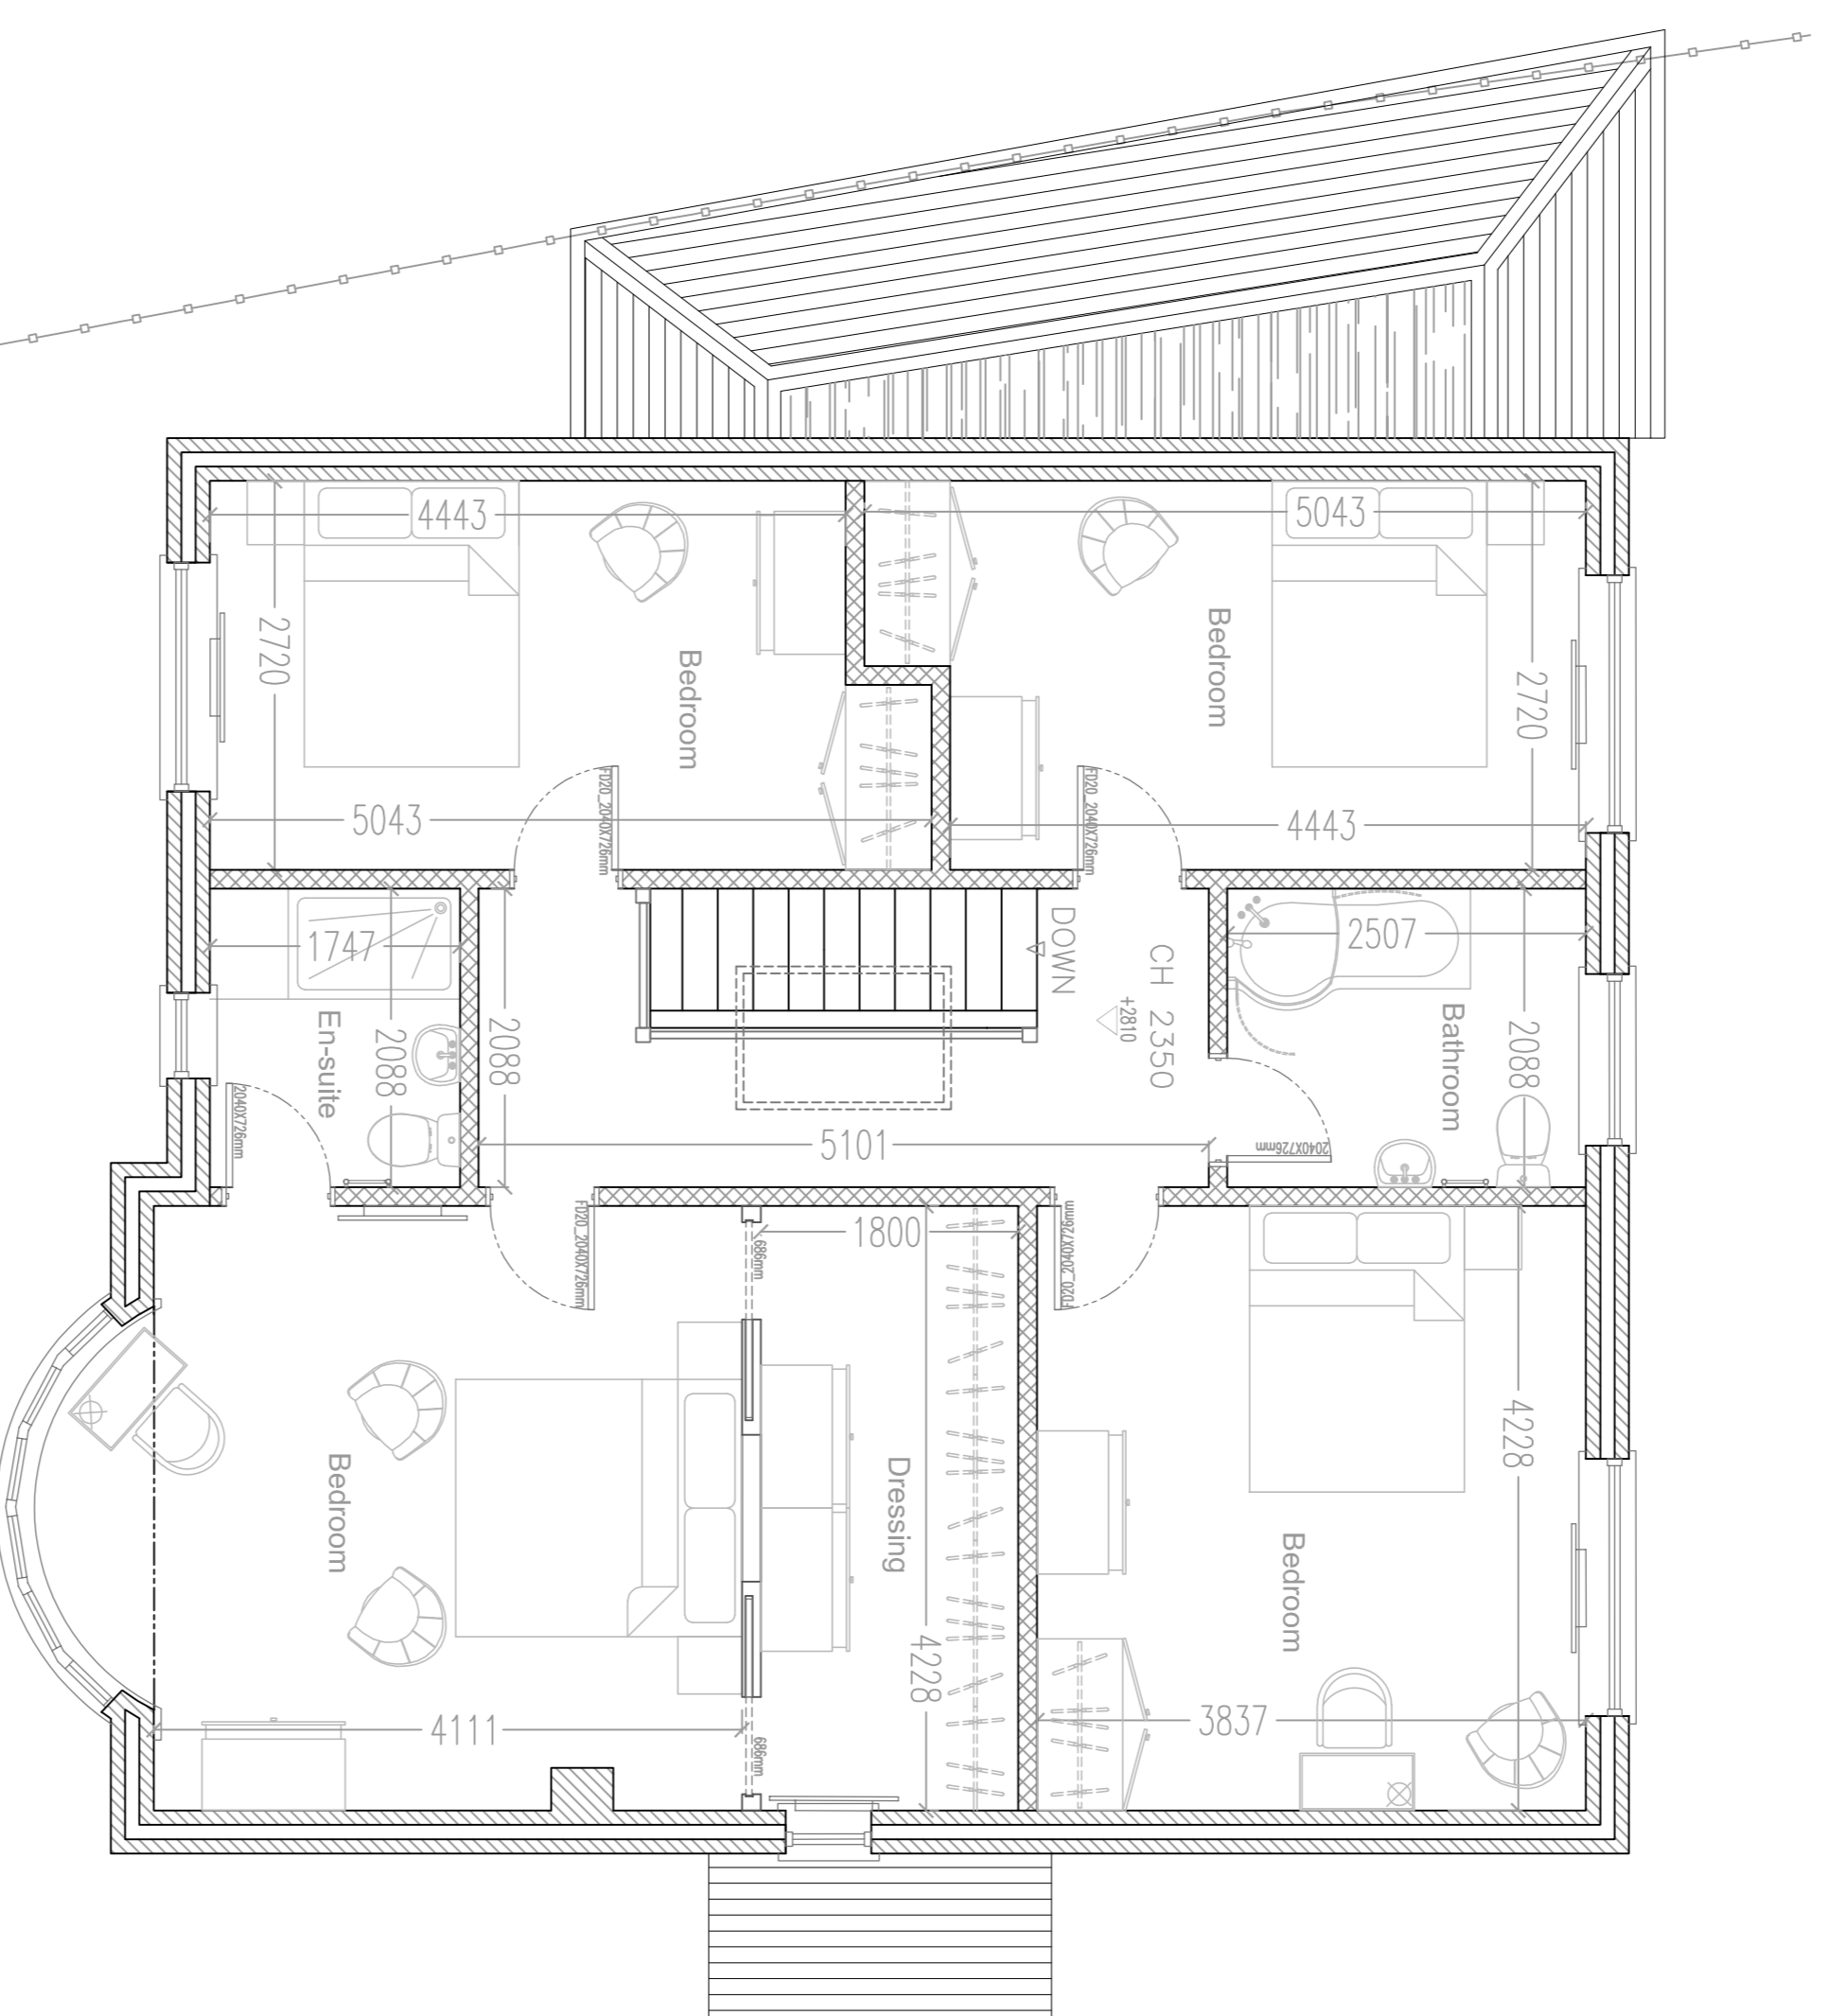

Proposed First floor Plan

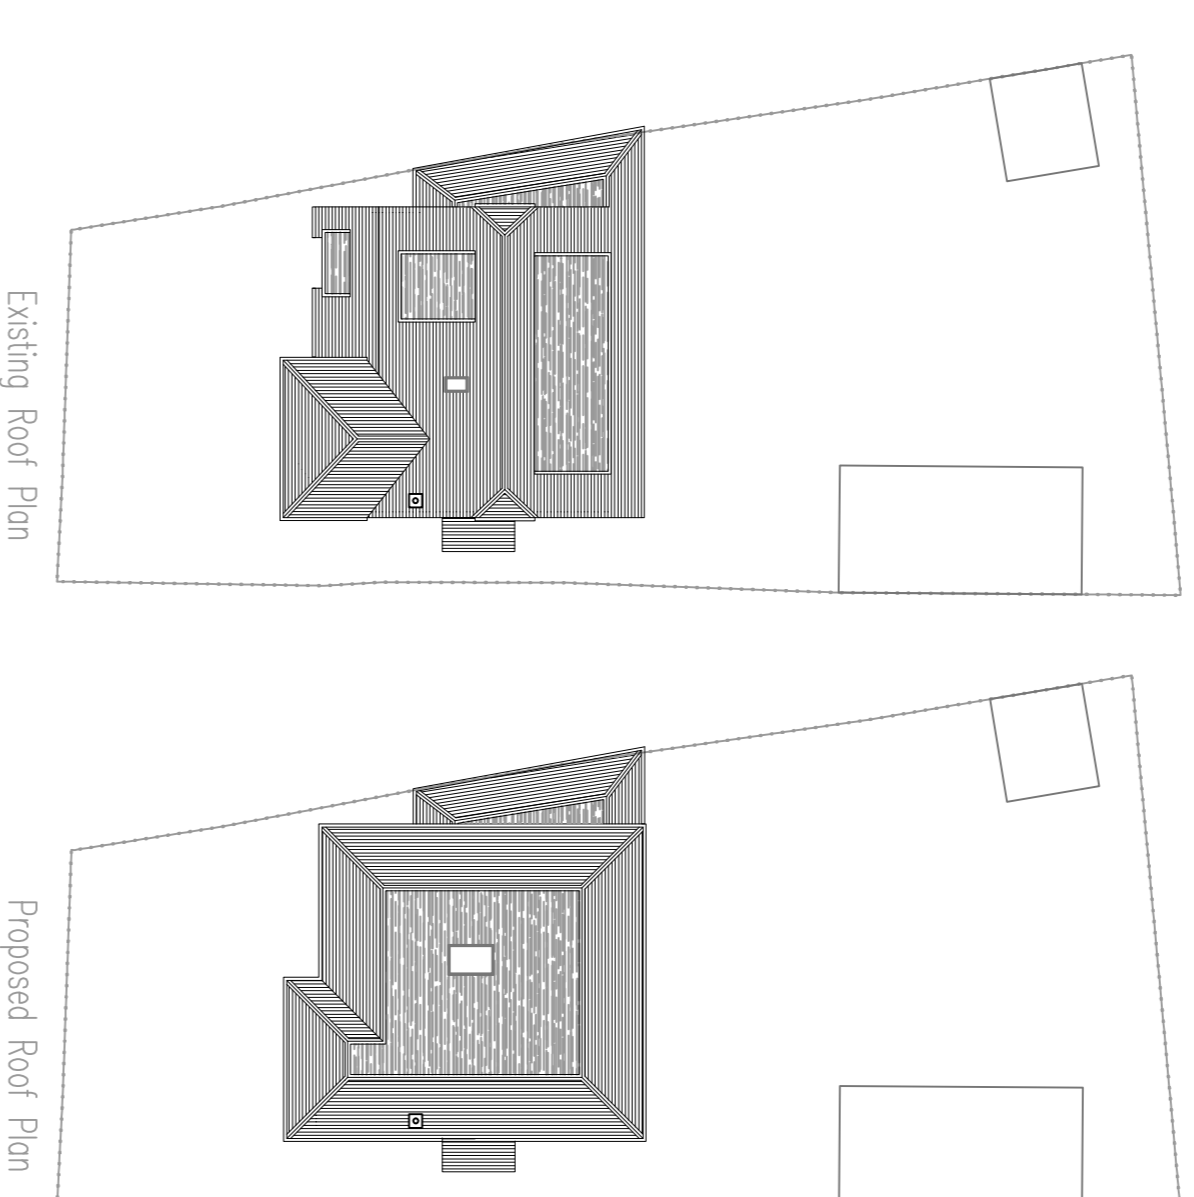


Roof 1:250

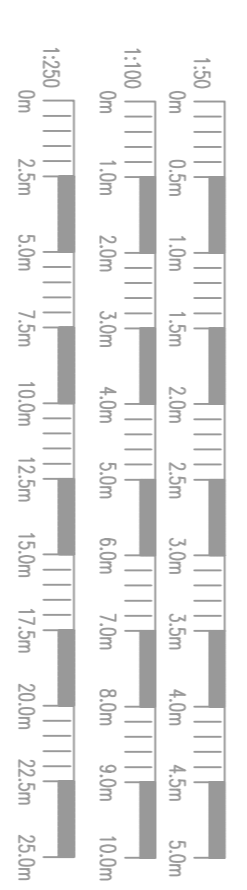

NOTES:

Rev#	Date	Details Of Issue	Initials

Proposed Drawing

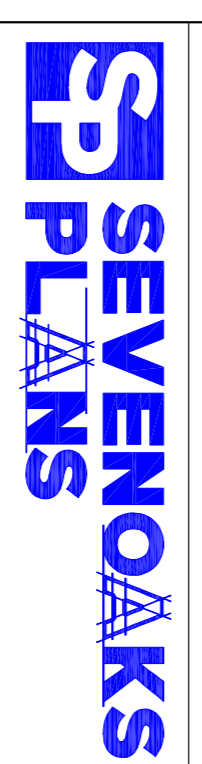

01732 240140
admin@sevenoaksplans.com

This document and all information herein is confidential and the intellectual property of Sevenoaks Plans Ltd. It is disclosed in confidence on terms that it will not be disclosed to any third party, used, sold, loaned, licensed, or reproduced in whole or any part in any manner or form for manufacturing, advertising, or any other purpose without the prior written consent of Sevenoaks Plans Ltd. The copyright is retained by Sevenoaks Plans Ltd. © Sevenoaks Plans Ltd.

Client
Mrs Leonard

Project
**5 Broomfield road
 Sevenoaks, Kent, TN13 3EL**

Title
**Proposed
 Plans and Elevations**

Drawn	Date:	Scale (at A1)
H.V.	18/10/2021	1:50/100/250
Drawn	Revision No.	
SP1319-21-PL02		