
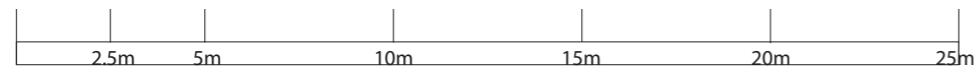



Filmer Lane

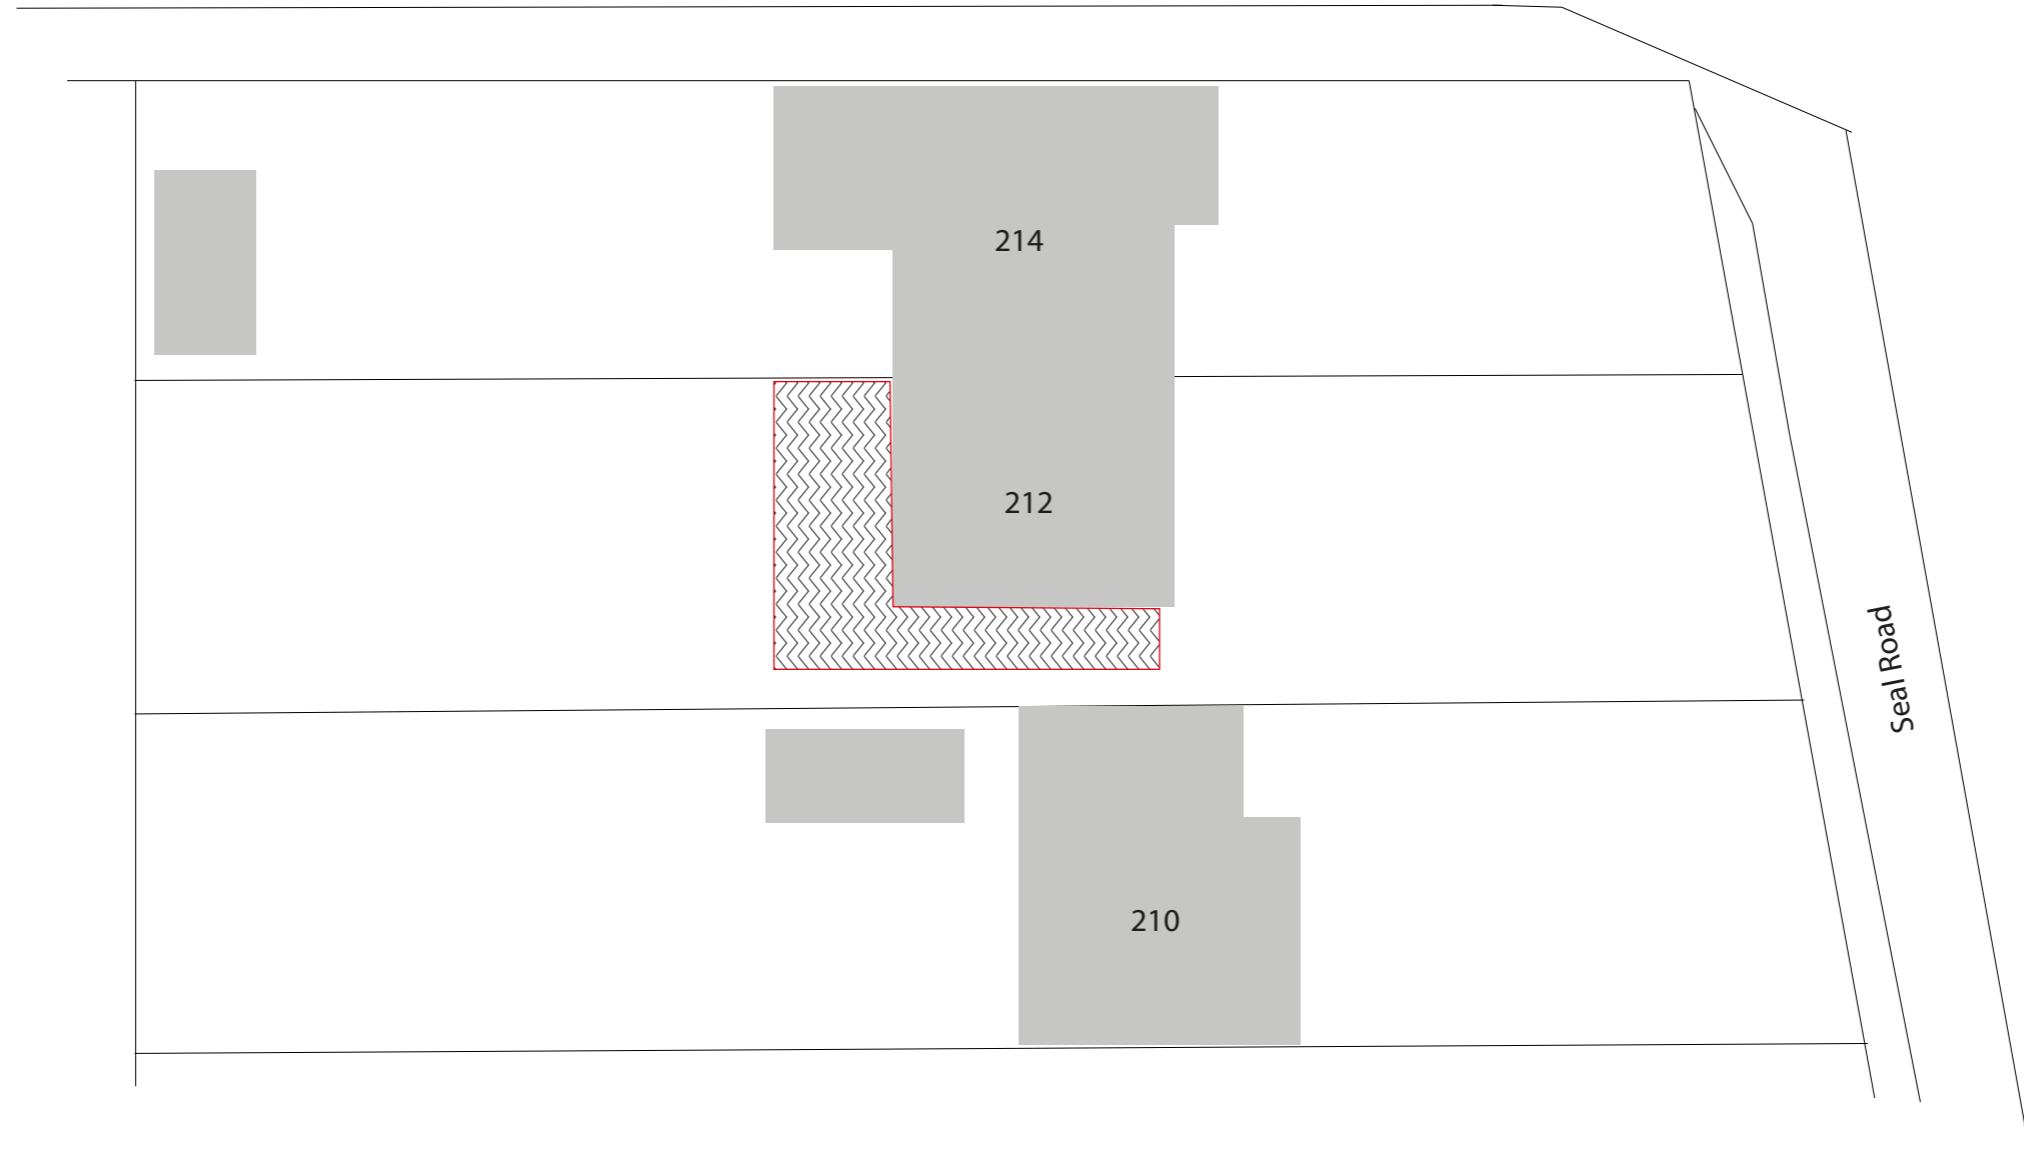

| | | | | | | |
|---|---|------------------------------|--------------------------|-------------------------------|--|---------------|
|  Phone: 07447 168085 Email: forte.services.plans@gmail.com web: www.forte.services 74b Crystal Palace Road, London, SE22 9EY | Client: David Steele | Drawing No: D101/c | Drawn By: IF | Scale: 1:200 | Title: Block Plan Showing Proposed | Notes: |
| | Site Address: 212 Seal Road Sevenoaks TN14 5AB | Date: 06/07/2021 | Checked by: ZF | Size: A3 | | |