


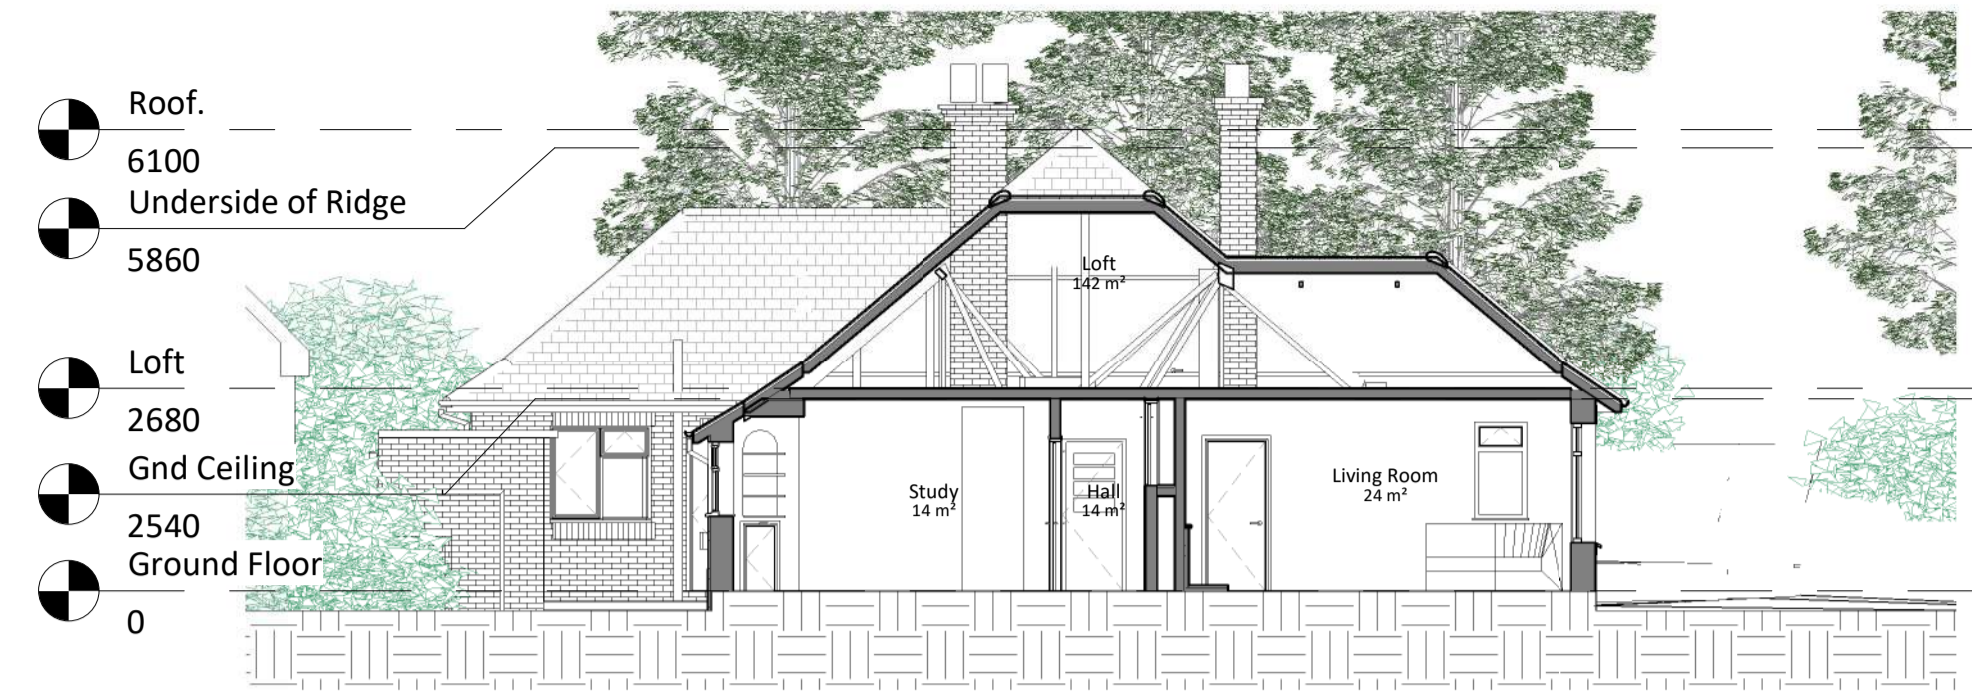


1 Existing Section 1
1 : 100



2 Existing Section 2
1 : 100



3 Existing Section 3
1 : 100

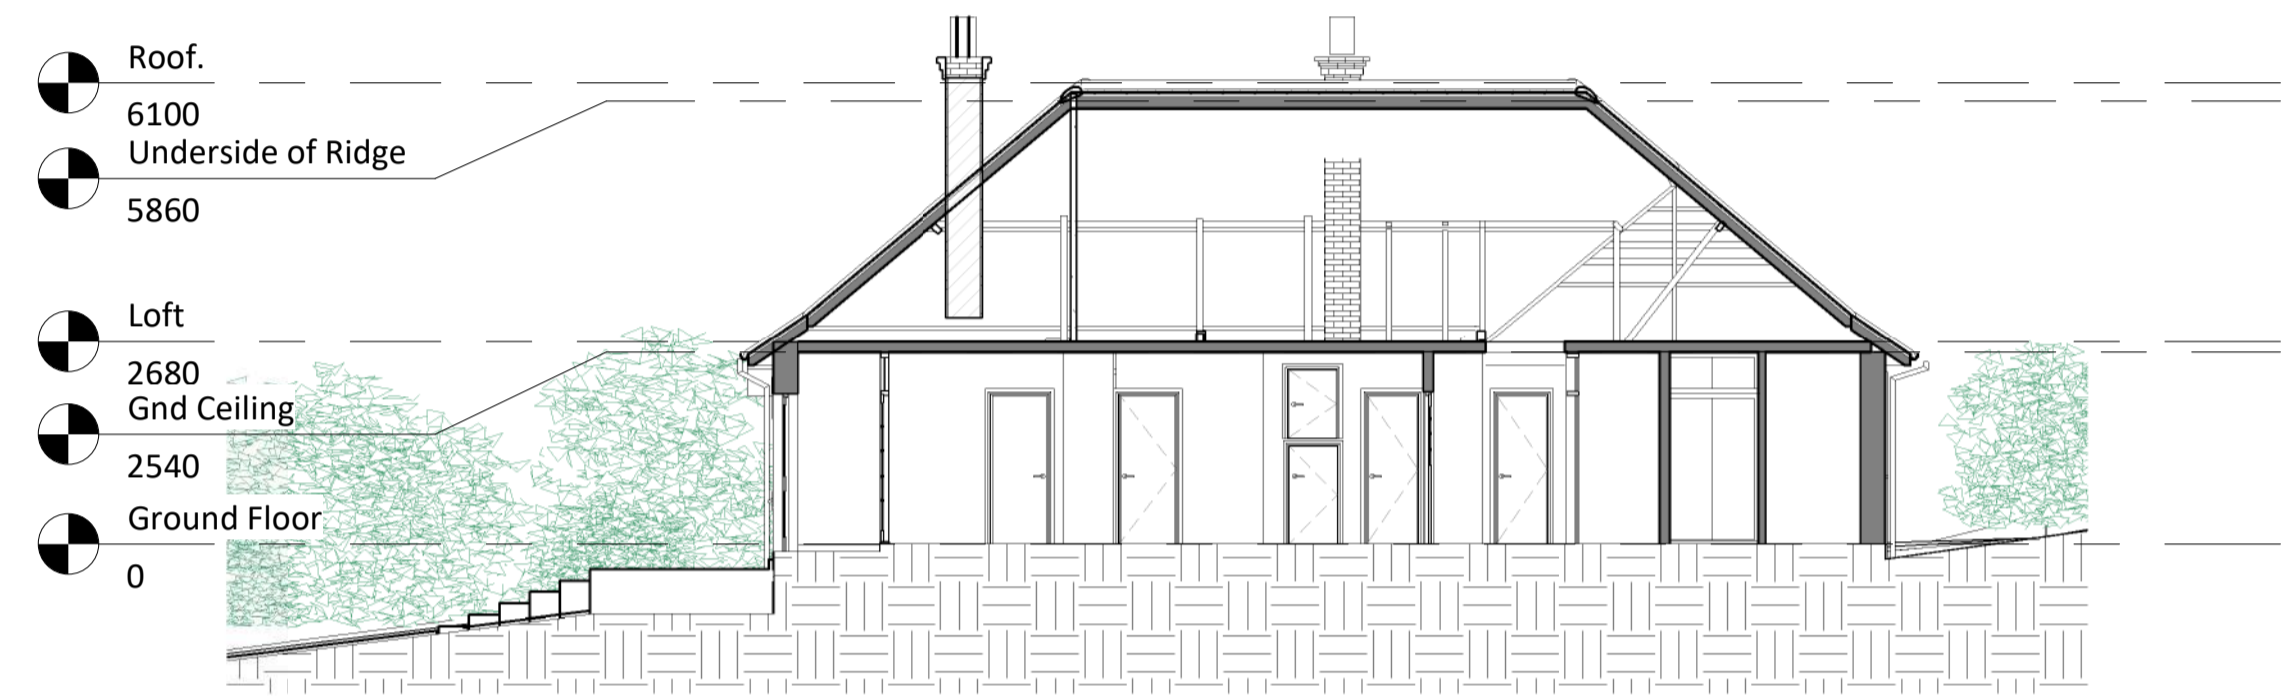

4 Existing Section 4
1 : 100


- DRAINAGE STORM NEW
- DRAINAGE STORM EXISTING
- DRAINAGE STORM EXISTING REMOVED
- DRAINAGE FOUL NEW
- DRAINAGE FOUL EXISTING
- DRAINAGE FOUL EXISTING REMOVED
- DRAINAGE COMBINED NEW
- DRAINAGE COMBINED EXISTING
- DRAINAGE COMBINED EXISTING REMOVED



5 Existing Front Perspective View



6 Existing Rear Perspective View

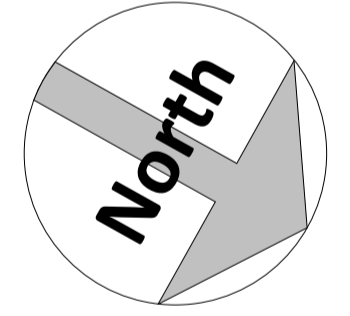

Amendments :

Rev	Date	Description

Project:

Innisfree,
Fairby Lane
Hartley, DA3 8DA

Title:
Larger Homes Extension Scheme Drawings

Existing Sections & 3D Views

Bluetime Retail Ltd /
Bluetime Home Design LLP.
Design, Project
Management, Build



Thames Innovation Center,
Veridion Way, Veridion
Park, Erith, Kent DA18 4AL

Tel: 01322 521026

Proposed ground floor rear/side extension
[Larger Homes Extension Scheme]

Drawn by: M.J.G Scale: 1 : 100 © A1 Date: 19/10/2021

Drawing number: BL/DRG/2112.40/ 04 Rev:

Do not scale from this drawing. Dimensions to be checked on site.

