



COW SHED PLANS


Proposed North Elevation (Field)

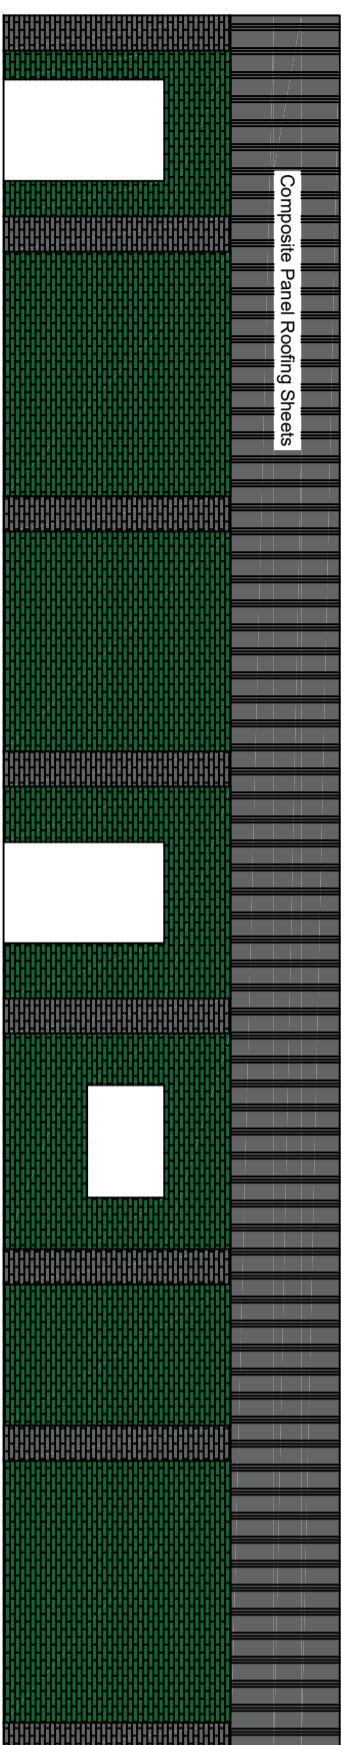


Proposed West Elevation (Field)

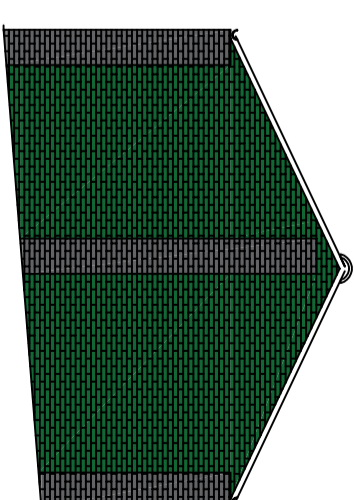


Proposed South Elevation (Yard)

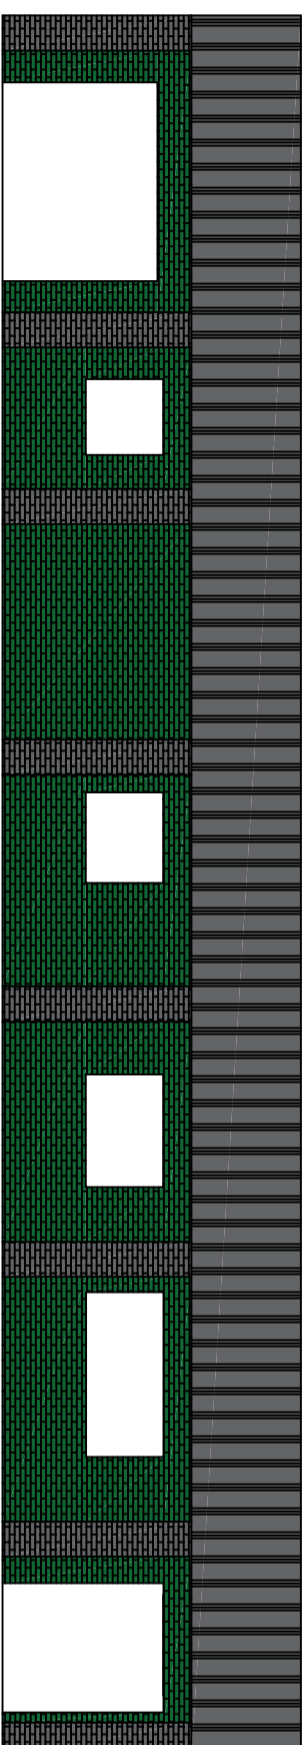


Proposed East Elevation (Road)

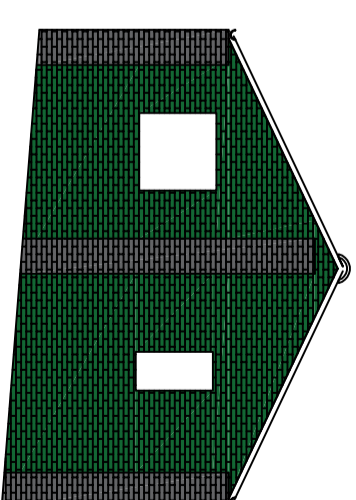

Proposed Floor Plan

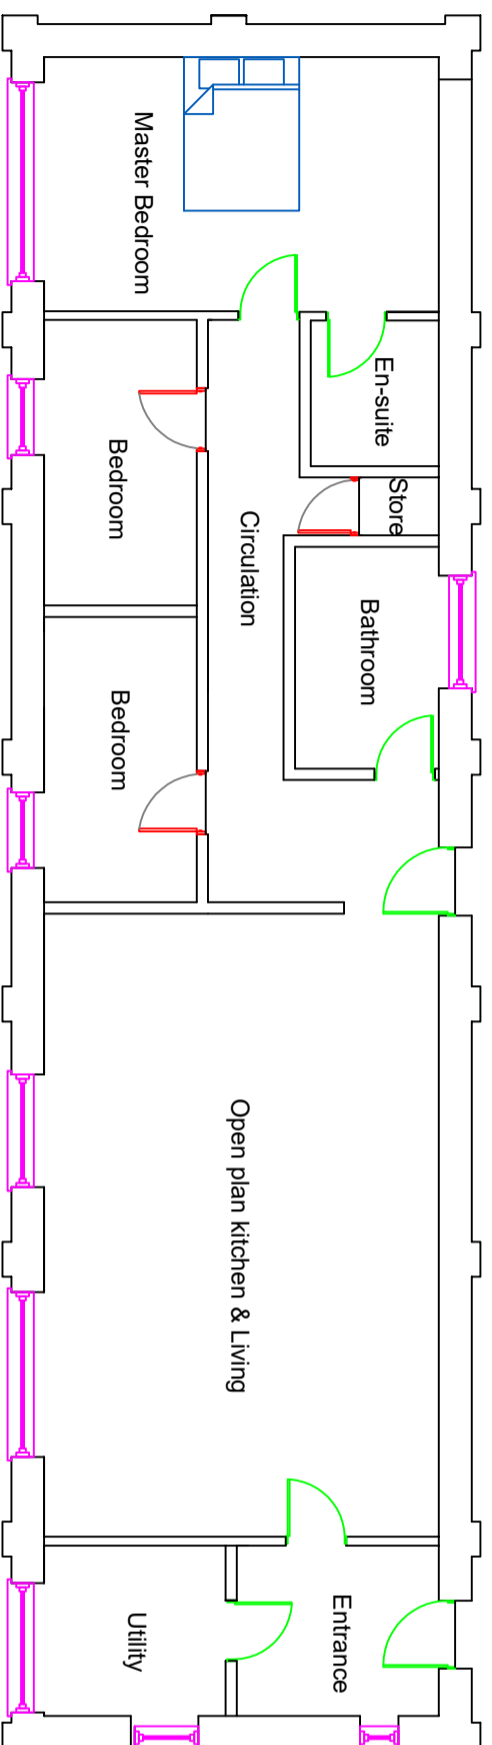

Typical Cross Section

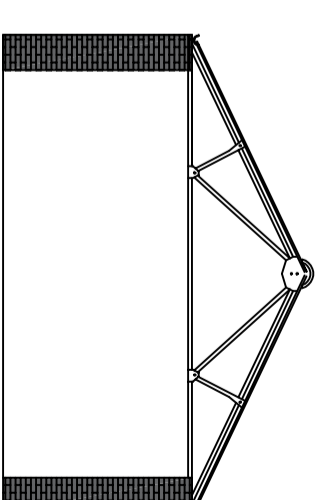

Proposed Elevations &
Floor Plan
1:100 @A3

