




WCC 4

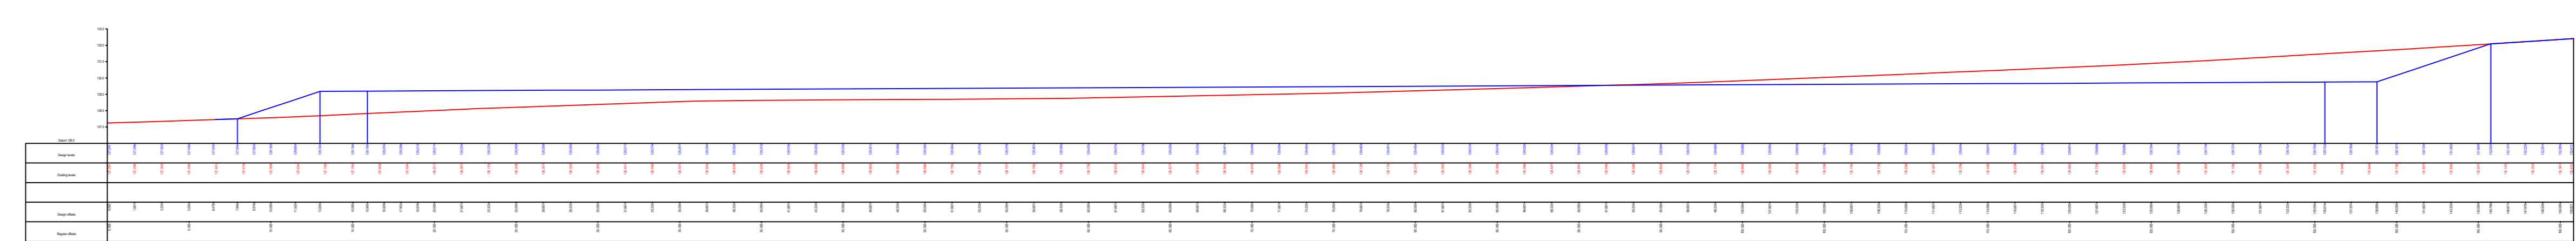

WCC 5

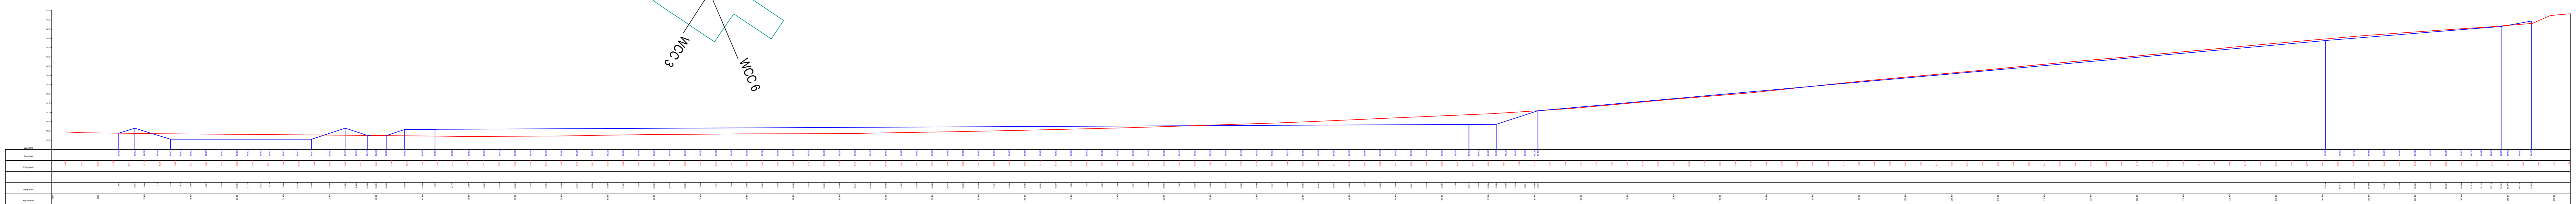

WCC 6

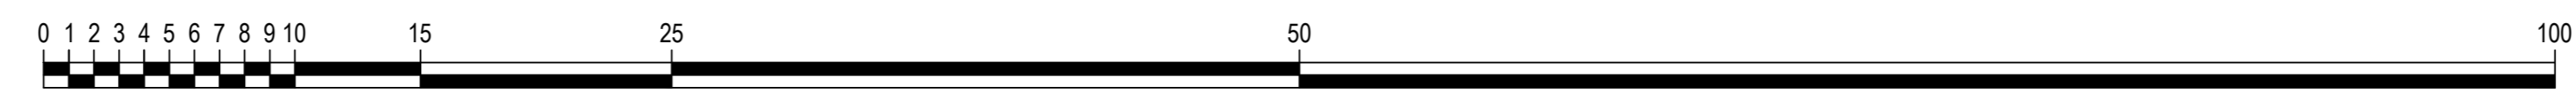

scale bar - metres



rev	detail	by	date	notes
1				

Blue - proposed profile
 Red - existing profile

Copyright Agripower Ltd. 2018. All rights reserved. Except as permitted by the Copyright, Design and Patents Act 1988, no part of this document may be reproduced, stored, transmitted or distributed in any form or by any means, whether electronic, mechanical, by photocopying, recording or otherwise, without prior permission of a director. Except where otherwise expressly agreed in writing, Agripower Ltd. shall have no responsibility or liability for any loss (direct, consequential or otherwise) which may arise from the reliance on or use of this document or the information contained in it. Distance Survey (SI) Crown Copyright 2016. All rights reserved. Licence number: 100022432

project title		drawing no.	
Wendover Cricket Club Relocation Scheme		21045 - 04 S2	
drawing title		revision	
Section Drawings		---	
date	scale	dwn	chckd
17.9.21	1:250 A0	JA	EM

client	
Wendover Cricket Club	
<small>Agripower Ltd. Broomfield Farm, Rignall Road Great Missenden, Bucks HP16 9PE 01494 860776 info@agripower.co.uk - www.agripower.co.uk</small>	