



This drawing has been produced by mode transport planning. No responsibility will be accepted for the use of this drawing in any other project. Visibility splays based on speed survey results and DMRB guidance. Due to observed weather conditions, no dry weather adjustment has been made to vehicle speeds.

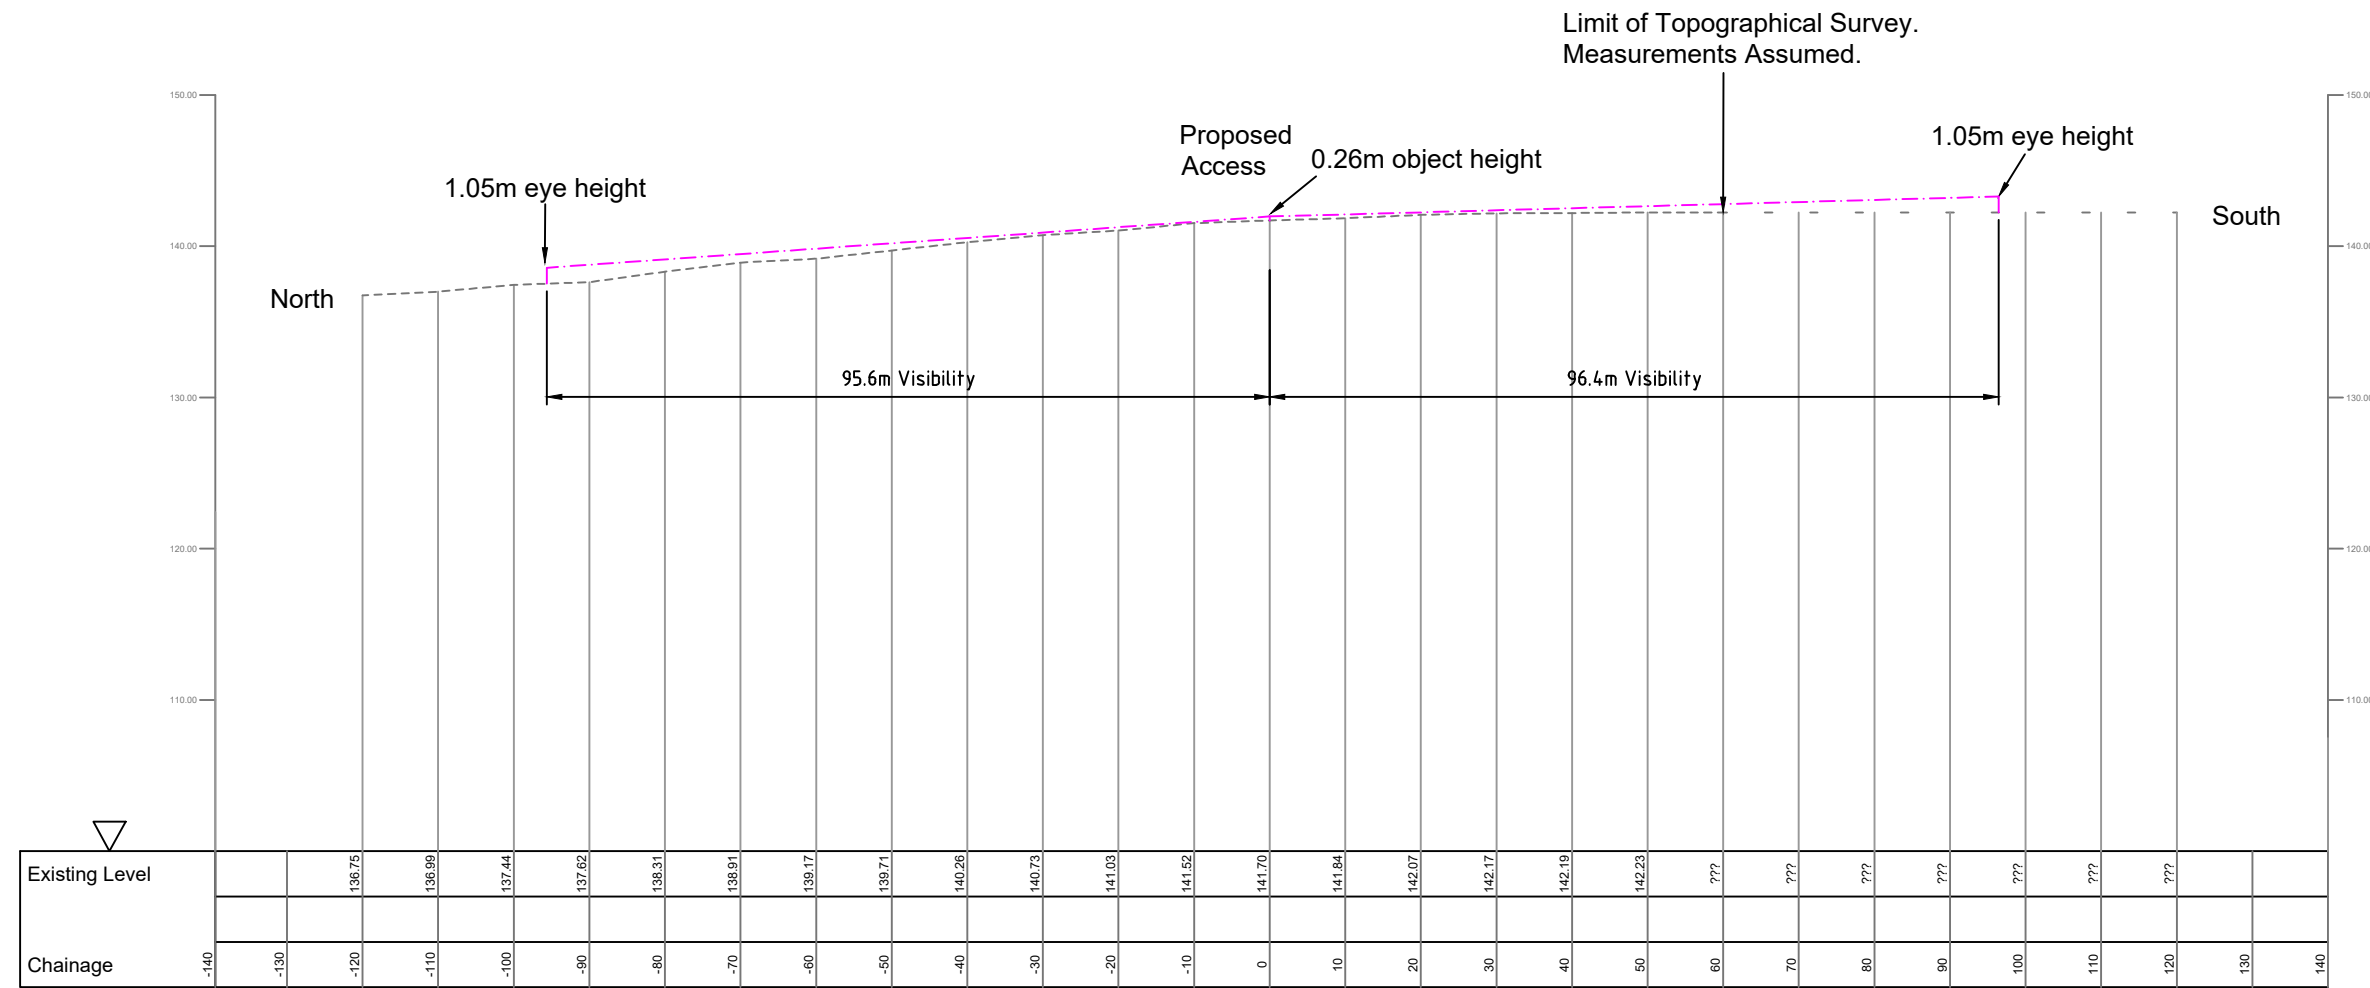

Long Section on B4009 Western channel
 Horiz. 1:1000 Vert. 1:500

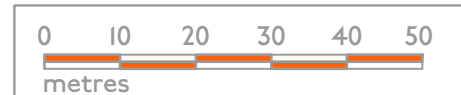

| | | | | | | | | | |
|---|--|--|------------------------------|--------------------------|-----|-----|-----|------------------------------------|-------------|
| drawing title POTENTIAL SOUTHERN ACCESS VERTICAL VISIBILITY | client AGRIPOWER LTD | mode transport planning 9 Greyfriars Road Reading RG1 1NU | scale 1:1,000 @ A3 | | | | | | |
| | job title WENDOVER CRICKET CLUB RELOCATION, WENDOVER | t 0118 206 2945 e info@modetransport.co.uk w www.modetransport.co.uk | | drawn RJM | - | RJM | MF | 22/07/21 | FIRST ISSUE |
| | | | | checked MF | rev | rev | chk | date | remarks |
| | | | | created Jul 21 | | | | drawing no. J32-5951-004 | |