

IMPORTANT NOTE:

ALL DIMENSIONS AND LEVELS SHOWN ON THIS DRAWING ARE TO BE CHECKED BY THE CONTRACTOR MANUFACTURER PRIOR TO THE COMMENCEMENT OF ANY WORKS ON SITE OR THE MANUFACTURE OF ANY SITE COMPONENTS.

THIS DRAWING IS NOT TO BE SCALED.

DIMENSIONS ARE INDICATED IN MILLIMETRES UNLESS CLEARLY STATED OTHERWISE.

COPYRIGHT OF THIS DRAWING BELONGS SOLELY TO BALDWIN DESIGN CONSULTANCY LTD.

One Storey Building

Two Storey Building

Revision:	By:	Date:



Baldwin Design Consultancy Ltd.
14 Meadow Lane, Newchurch, Warrington, Cheshire, WA4 4EZ
Tel: 01927 788151
www.baldwindesign.net

Client:

HURSTWOOD HOLDINGS

Project Title:

Residential Development

Address:

Land Off Church Lane, Newchurch


Drawing Title:

Storey Heights Plan

Drawing No:

HH.CL.SHP.01

Dwn:	Ckt:	Date:
JB	CB	04/03/2021
Scale:	Paper Size:	Rev:
1:500	A4	

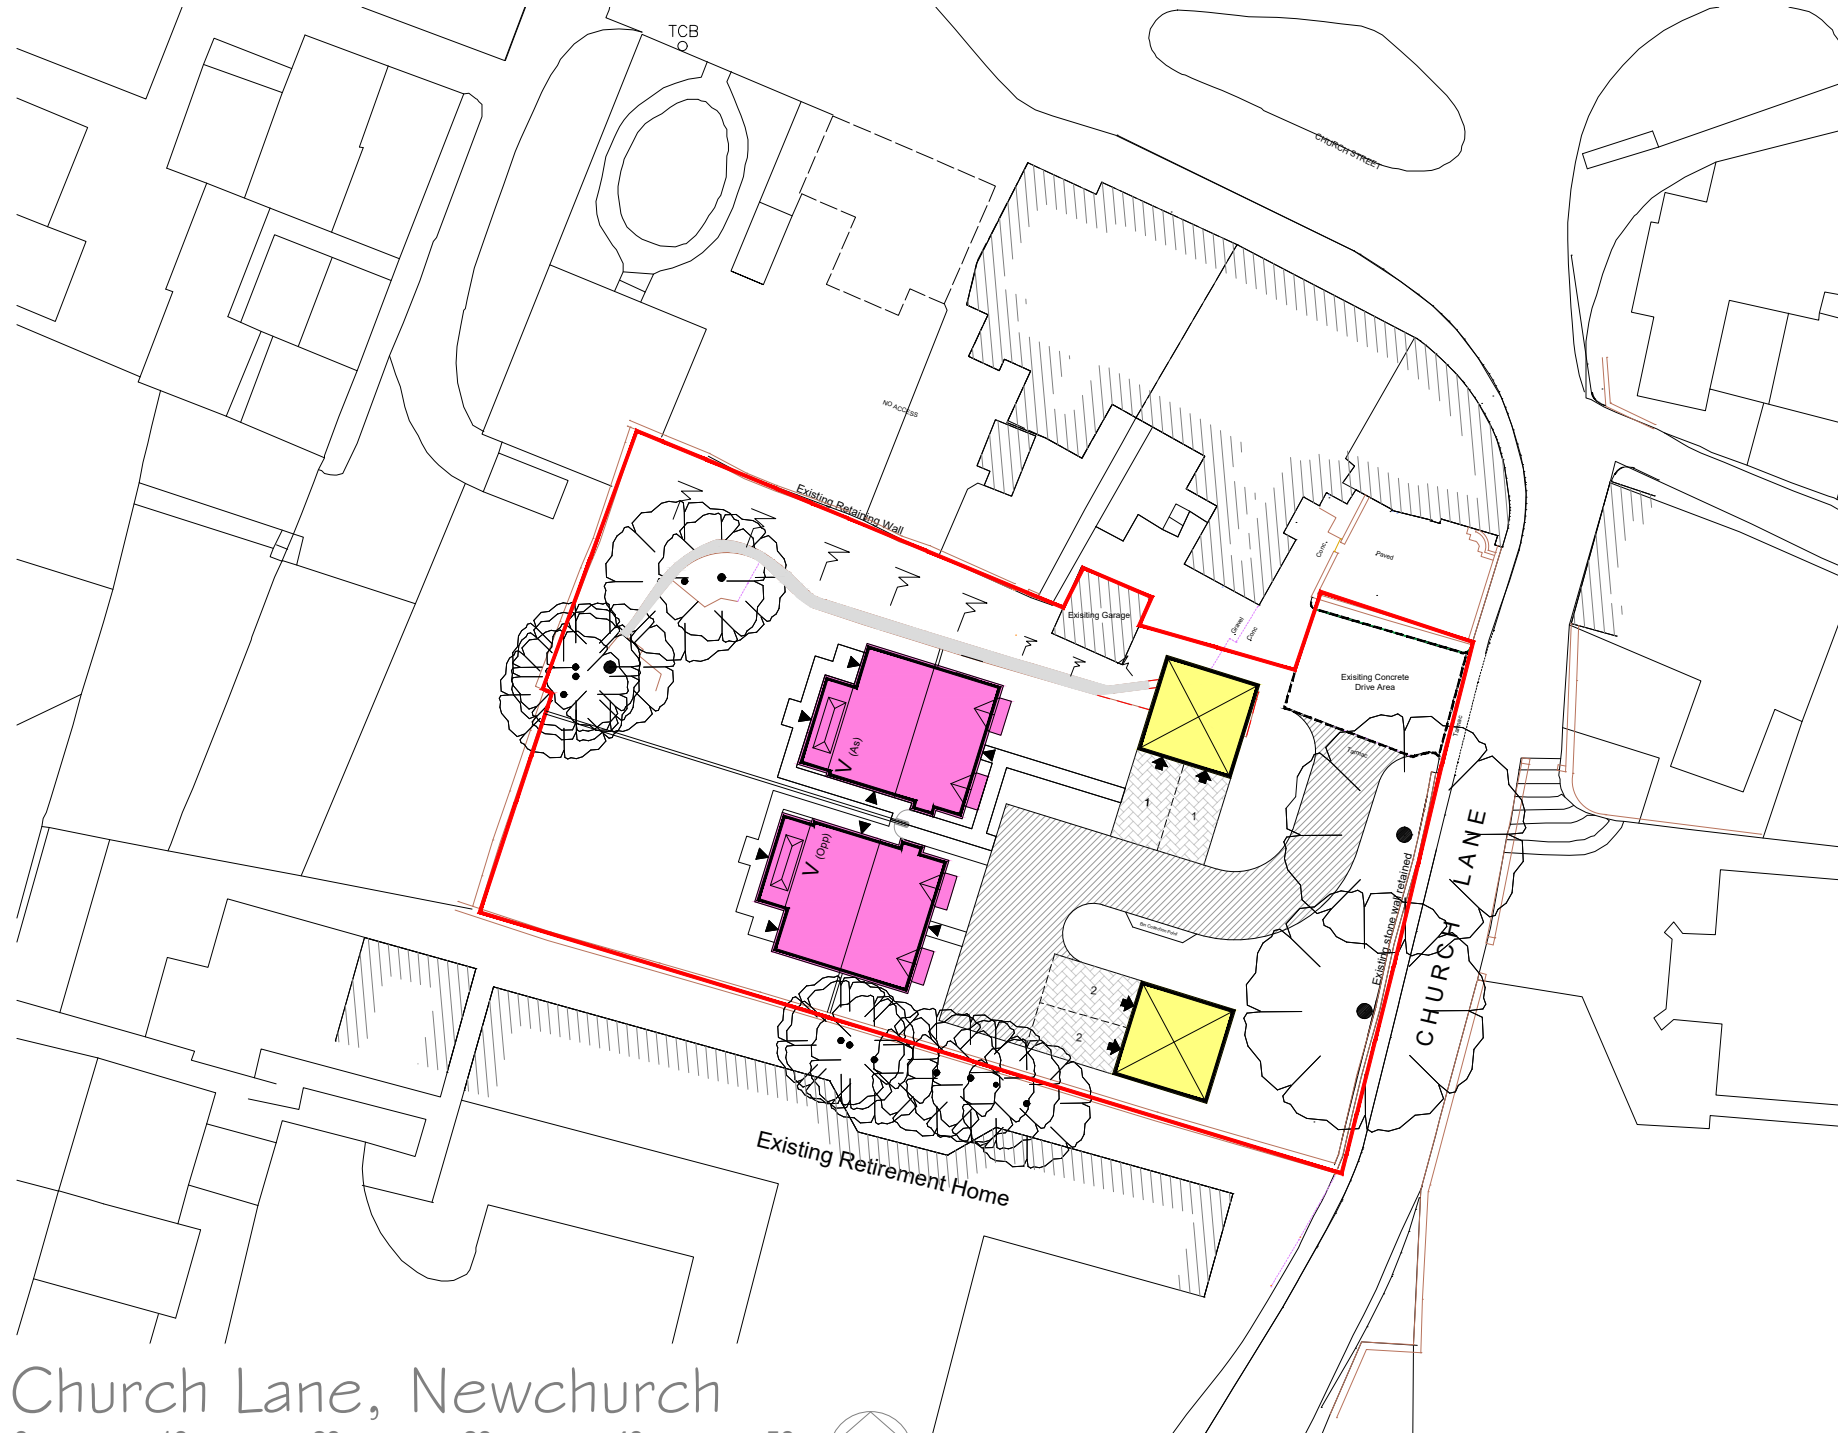

Church Lane, Newchurch

