

IMPORTANT NOTE:

ALL DIMENSIONS AND LEVELS SHOWN ON THIS DRAWING ARE TO BE CHECKED BY THE CONTRACTOR/ MANUFACTURER PRIOR TO THE COMMENCEMENT OF ANY WORKS ON SITE OR THE MANUFACTURE OF ANY SITE COMPONENTS.

THIS DRAWING IS NOT TO BE SCALED.



DIMENSIONS ARE INDICATED IN MILLIMETRES UNLESS CLEARLY STATED OTHERWISE.

COPYRIGHT OF THIS DRAWING BELONGS SOLELY TO BALDWIN DESIGN CONSULTANCY LTD.



Street Scene A - A

Church Lane, Newchurch

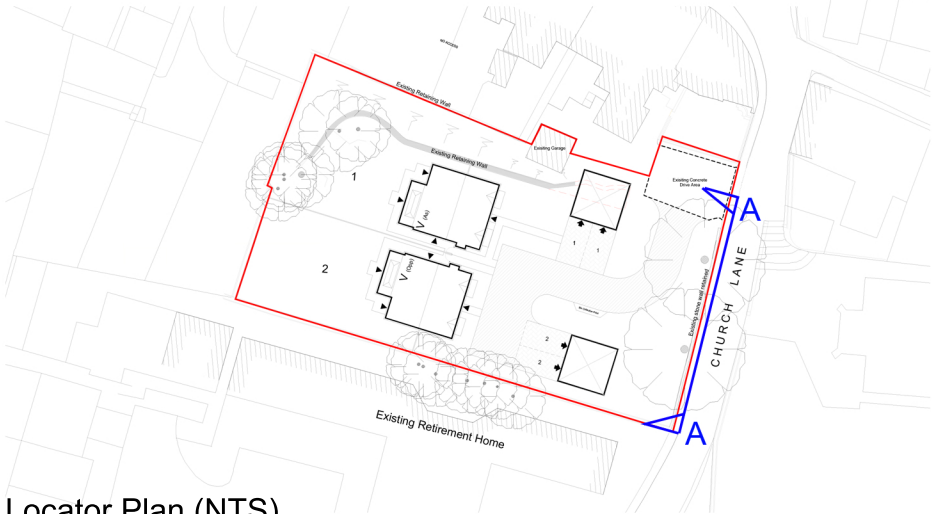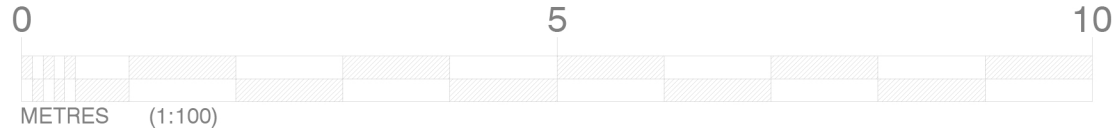


Locator Plan (NTS)

Revision:	By:	Date:

Baldwin Design

4 Marina Walk, Pennington Wharf, Plank Lane, Leigh, WN7 4EZ.
Tel: 01925 747615
e-mail: enquiries@baldwindesign.net
www.baldwindesign.net

Client:


HURSTWOOD HOLDINGS

Project Title:

Residential Development

Address:

**Land Off Church Lane,
Newchurch**

Drawing Title:

Street Scenes

Drawing No:

HH.CL.SS.01

Dwn: JB
Scale: 1:100

Ckd: CB
Paper Size: A3

Date: 05/03/2021
Rev: