



Existing Ground Floor

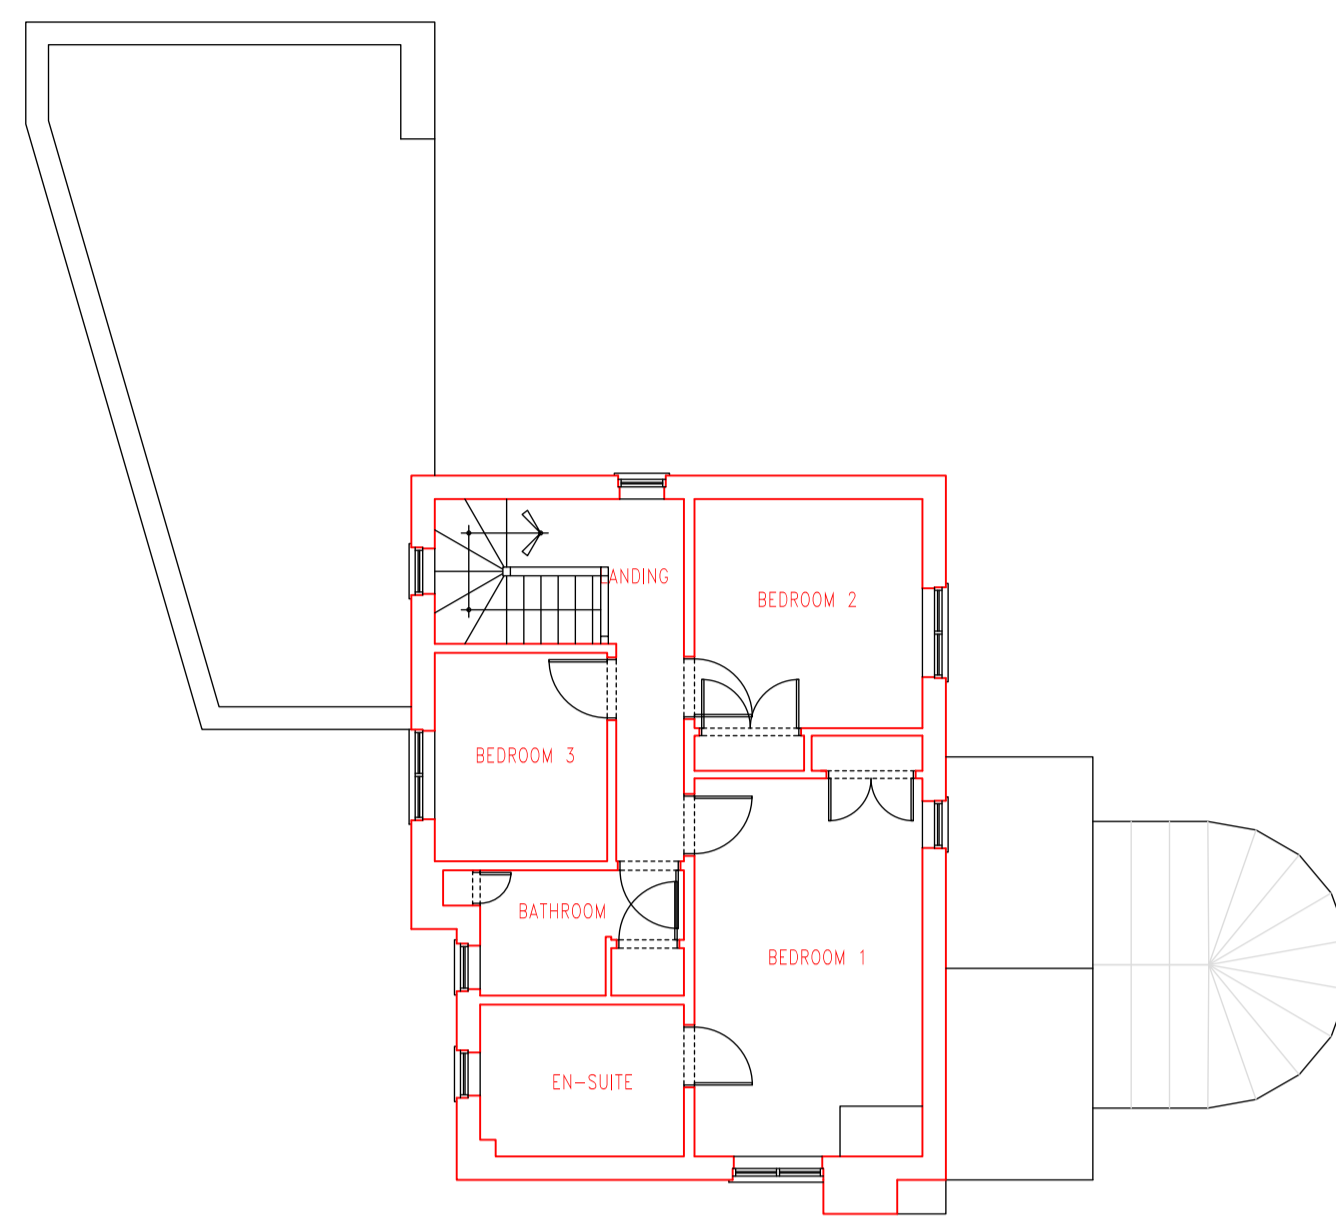

Existing First Floor

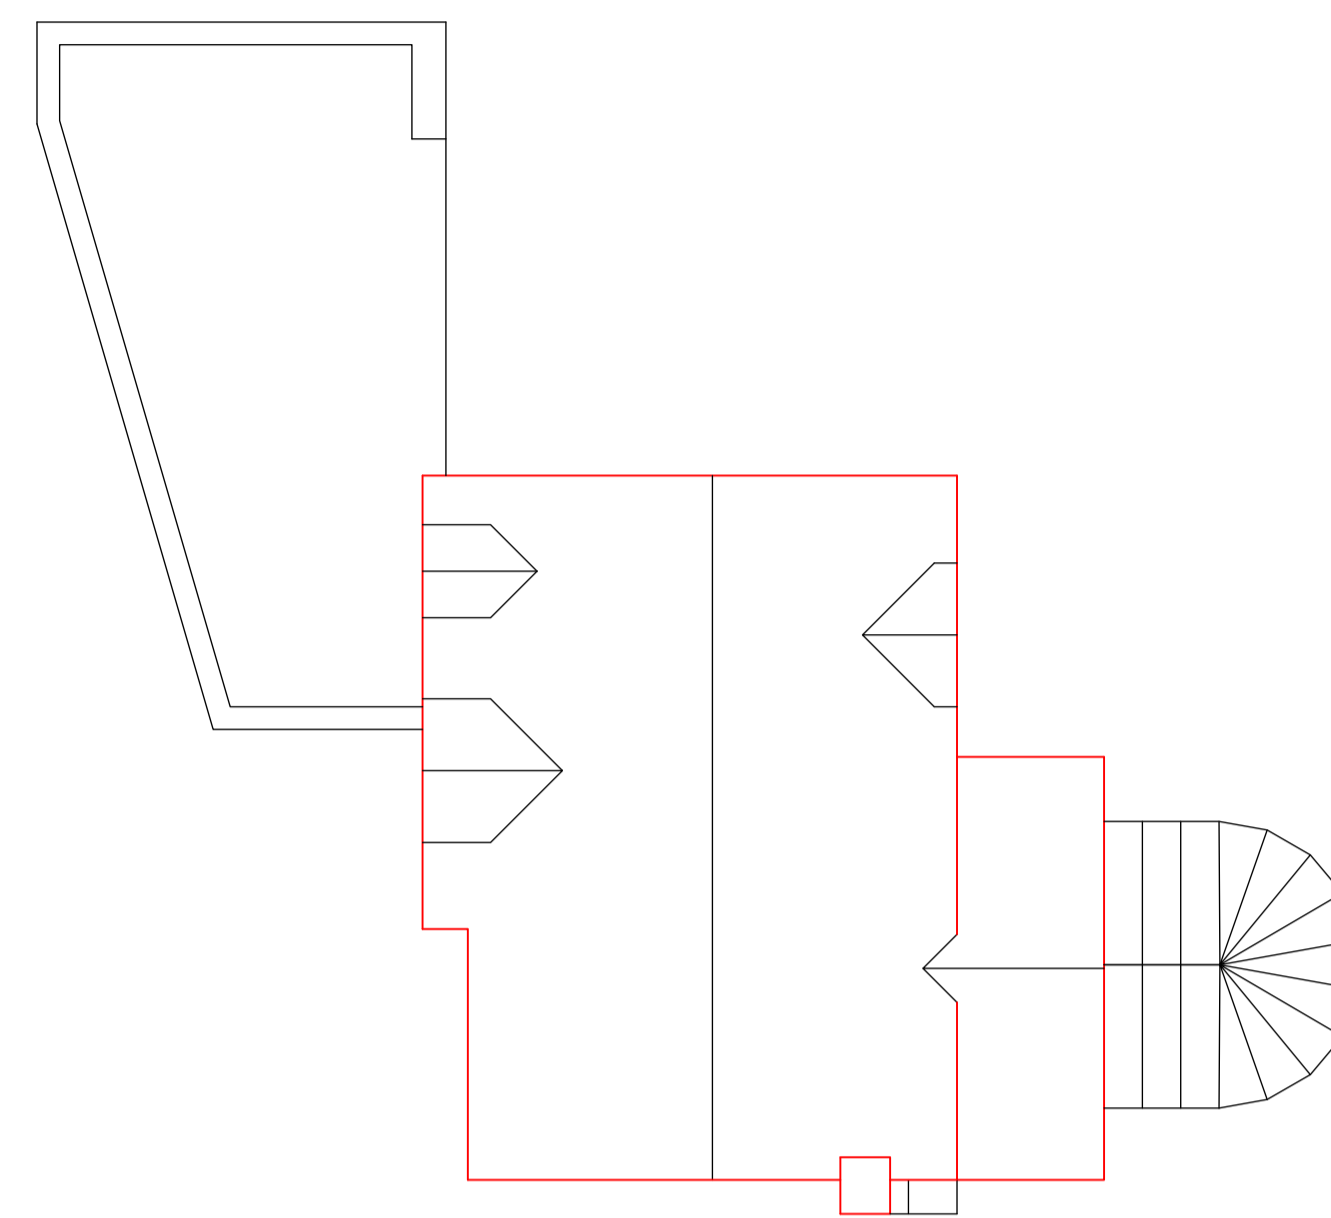

Existing Roof Plan




Existing South East




Existing South West




Existing North East

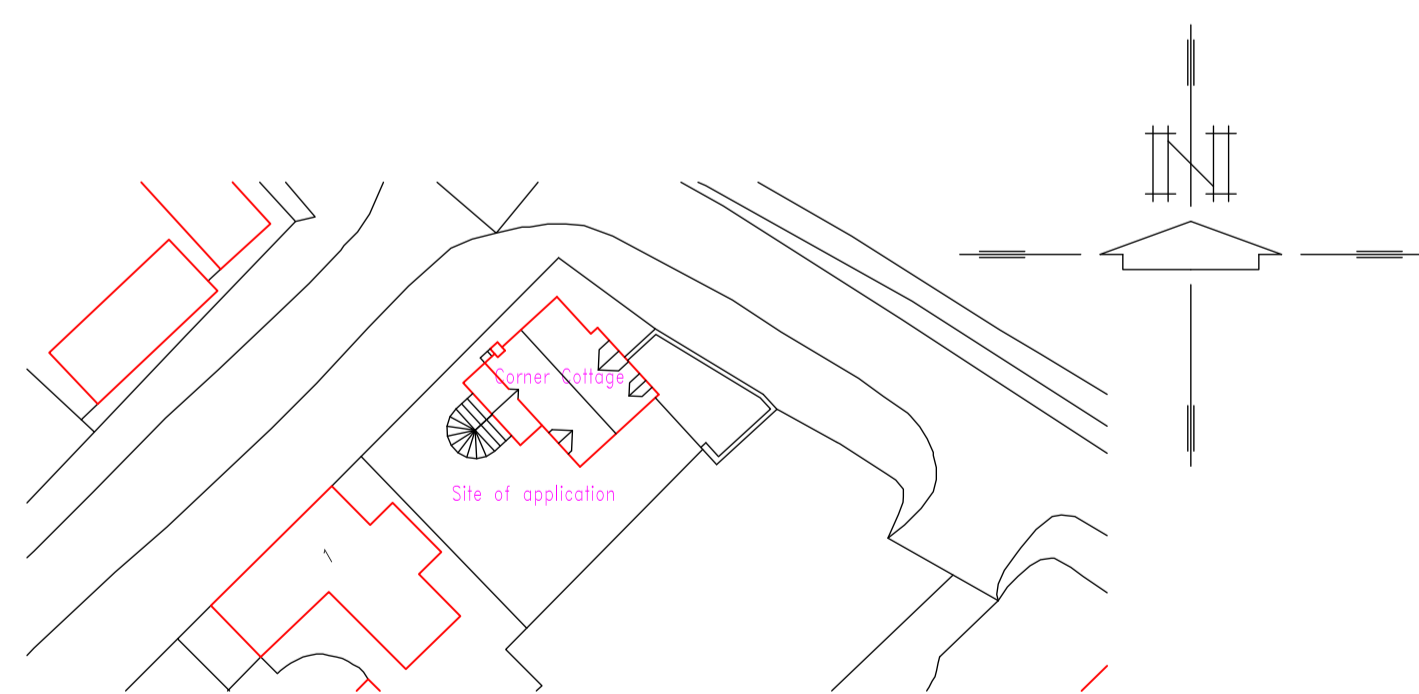

Existing Block Plan (1:500)

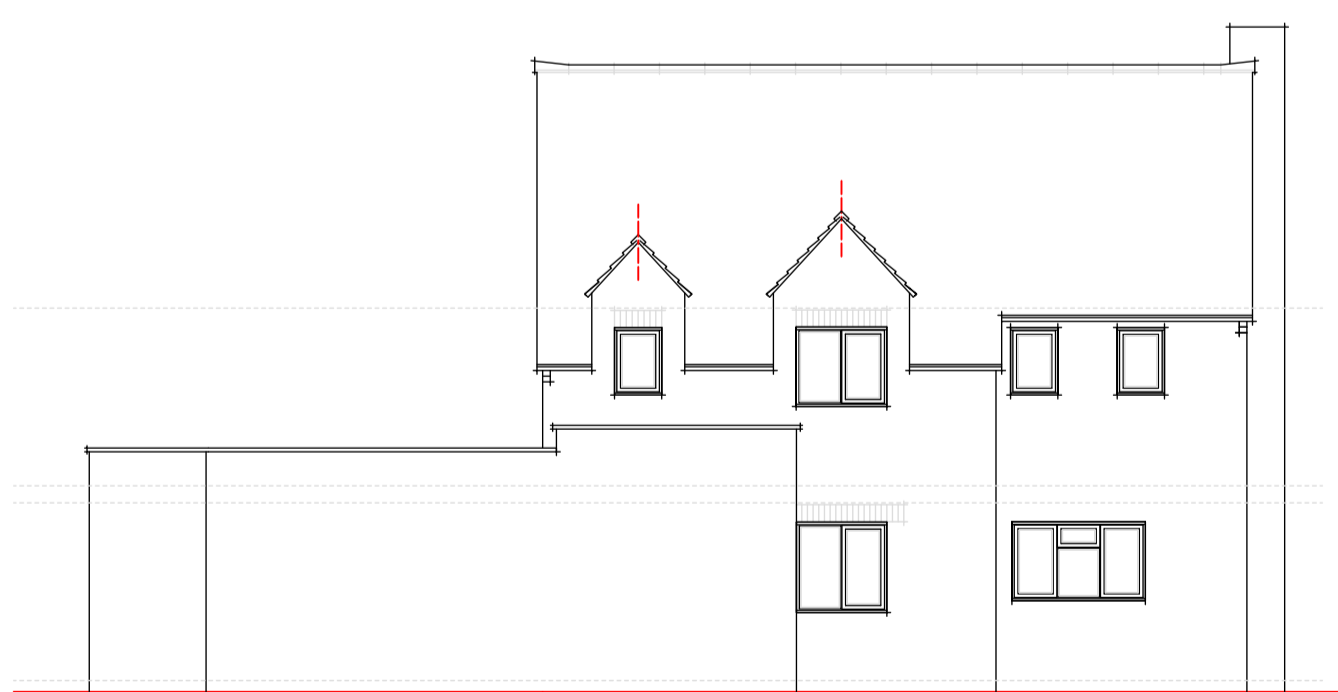

Existing North West

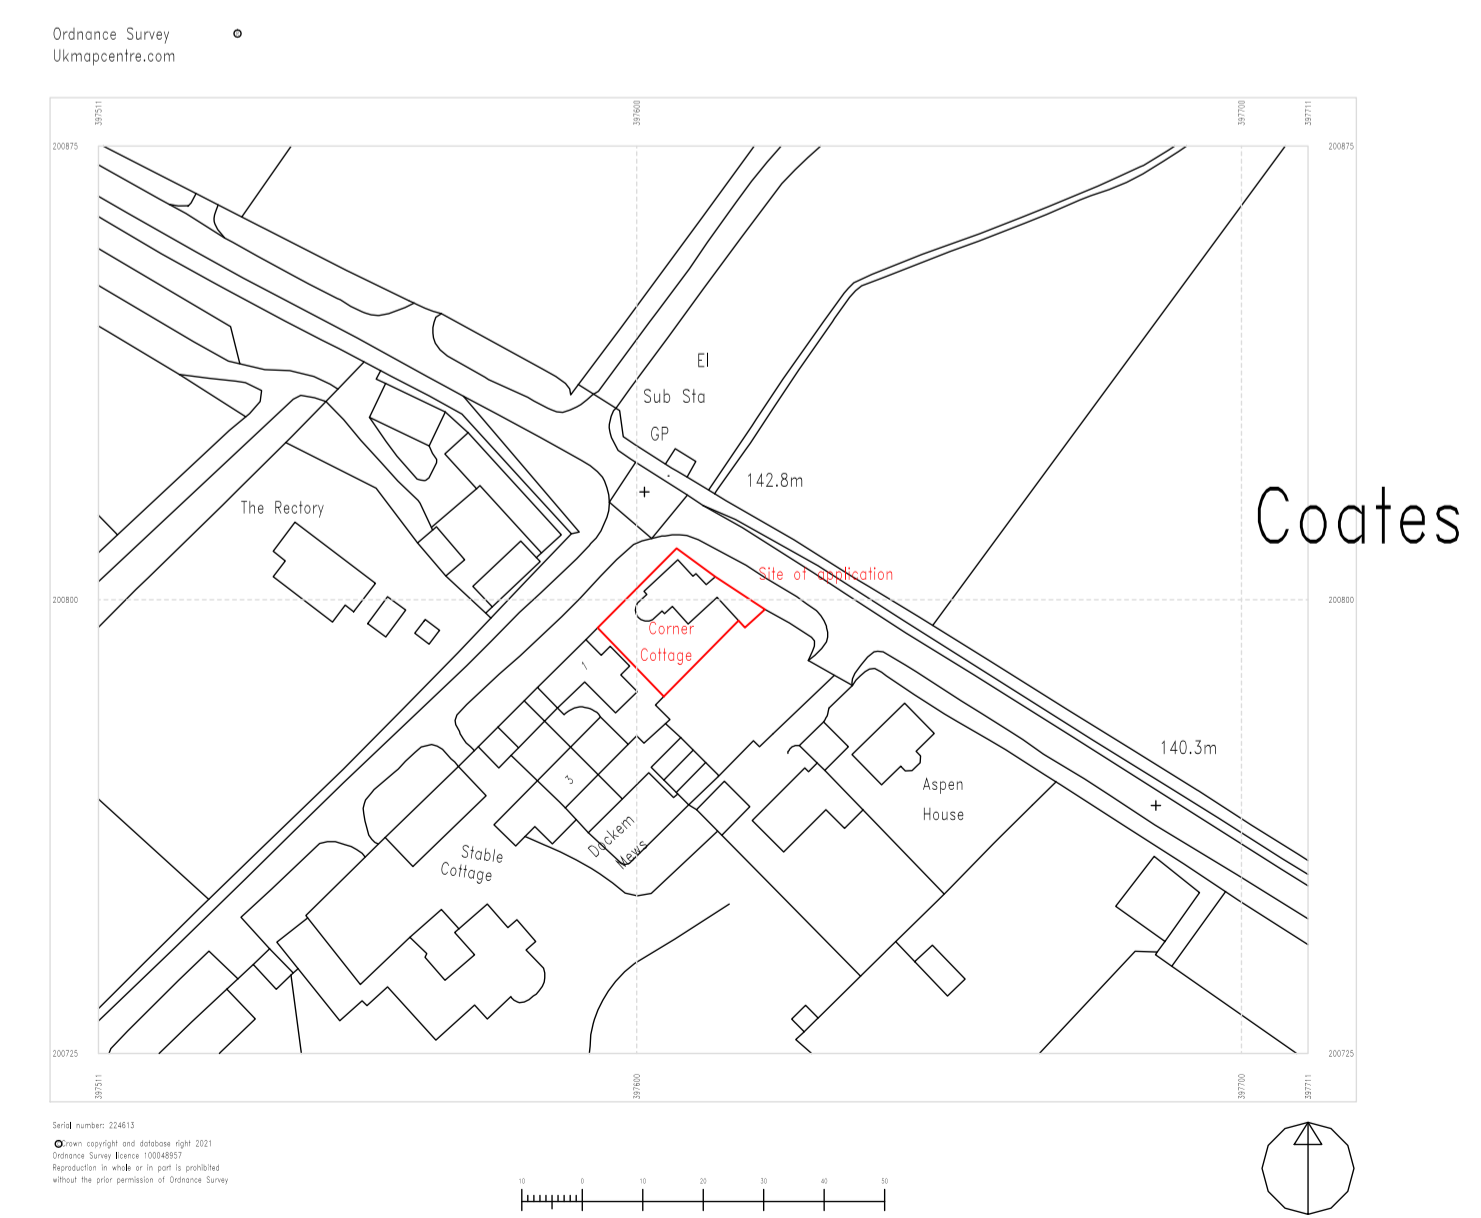

Location Plan (1:1250)

