




Copyright GROW Design Studio  
 Do not scale from this drawing. All dimensions to be checked on site prior to commencement of work. Check that this drawing is the latest revision, if in doubt ASK. This drawing is copyright, refer any discrepancy to GROW Design Studio Ltd. THIS PLAN HAS BEEN PREPARED FROM INFORMATION PROVIDED BY THE CLIENT AND FROM ORDNANCE SURVEY PLANS AND AS SUCH CANNOT BE RELIED UPON FOR ACCURACY OF SITE DIMENSIONS. The client is responsible for defining the correct boundaries and site ownership to GROW Design Studio Ltd. GROW Design Studio Ltd cannot be held responsible for subsequent land ownership disputes. © GROW Design Studio Ltd

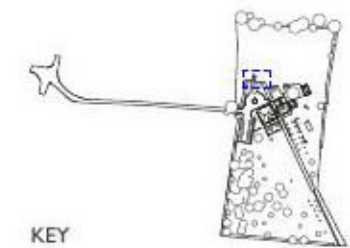


**BIN STORE NORTH**

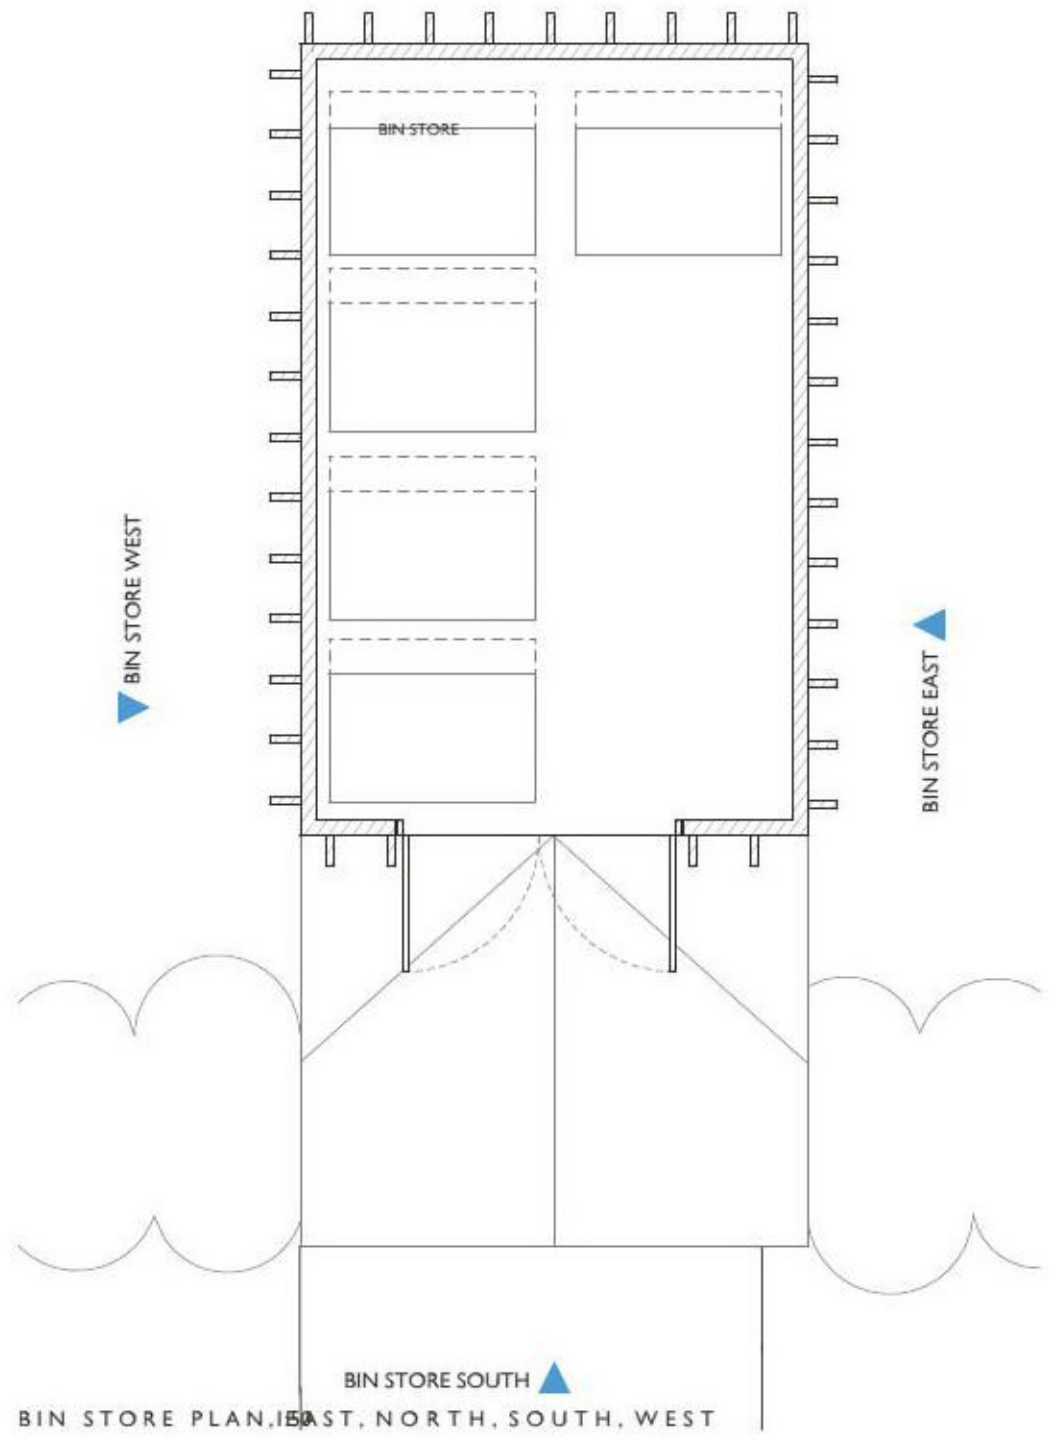


BIN STORE PLAN, EAST, NORTH, SOUTH, WEST

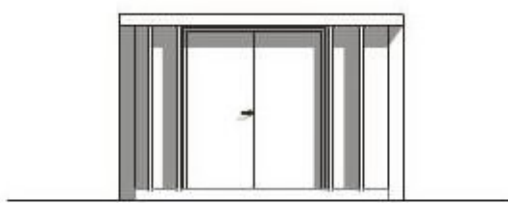

BIN STORE PLAN, EAST, NORTH, SOUTH, WEST

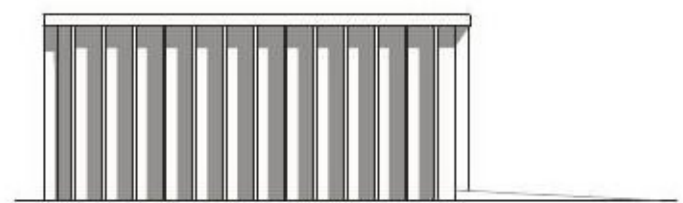


BIN STORE PLAN, EAST, NORTH, SOUTH, WEST

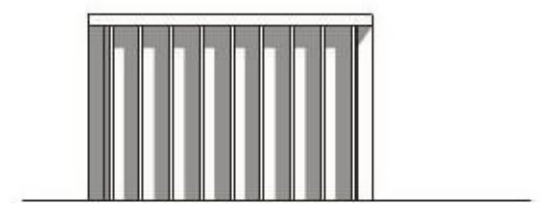

BIN STORE PLAN, EAST, NORTH, SOUTH, WEST

Project: Training Meditation Centre  
 Address: Hockley Place, Church Road  
 Drawing: Bin Store  
 Client: Ms A Wang  
 Date: 17/08/2021  
 Drawn / checked: JC / AJ  
 Scale: 1:50, 1:100 @ A3  
 Drawing no / Rev: 0878\_A\_SC\_04  
 Status: PLANNING

Rev	Description	Date

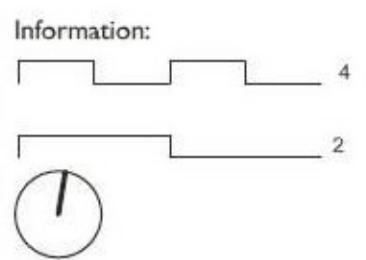

© GROW Design Studio

GROW Design studio  
 Unit 14 Park Farm  
 Kelvedon Rd, Inworth  
 Colchester CO5 9SH

