


Copyright GROW Design Studio
 Do not scale from this drawing. All dimensions to be checked on site prior to commencement of work. Check that this drawing is the latest revision. If in doubt, the drawing is copyright and the responsibility is GROW Design Studio Ltd. THIS PLAN HAS BEEN PREPARED FROM INFORMATION PROVIDED BY THE CLIENT AND FROM ORDNANCE SURVEY PLANS AND AS SUCH CANNOT BE HELD UPON FOR ACCURACY OF SITE DIMENSIONS. The client is responsible for obtaining the correct boundaries and site ownership to GROW Design Studio Ltd. GROW Design Studio Ltd cannot be held responsible for subsequent land ownership disputes. © GROW Design Studio Ltd

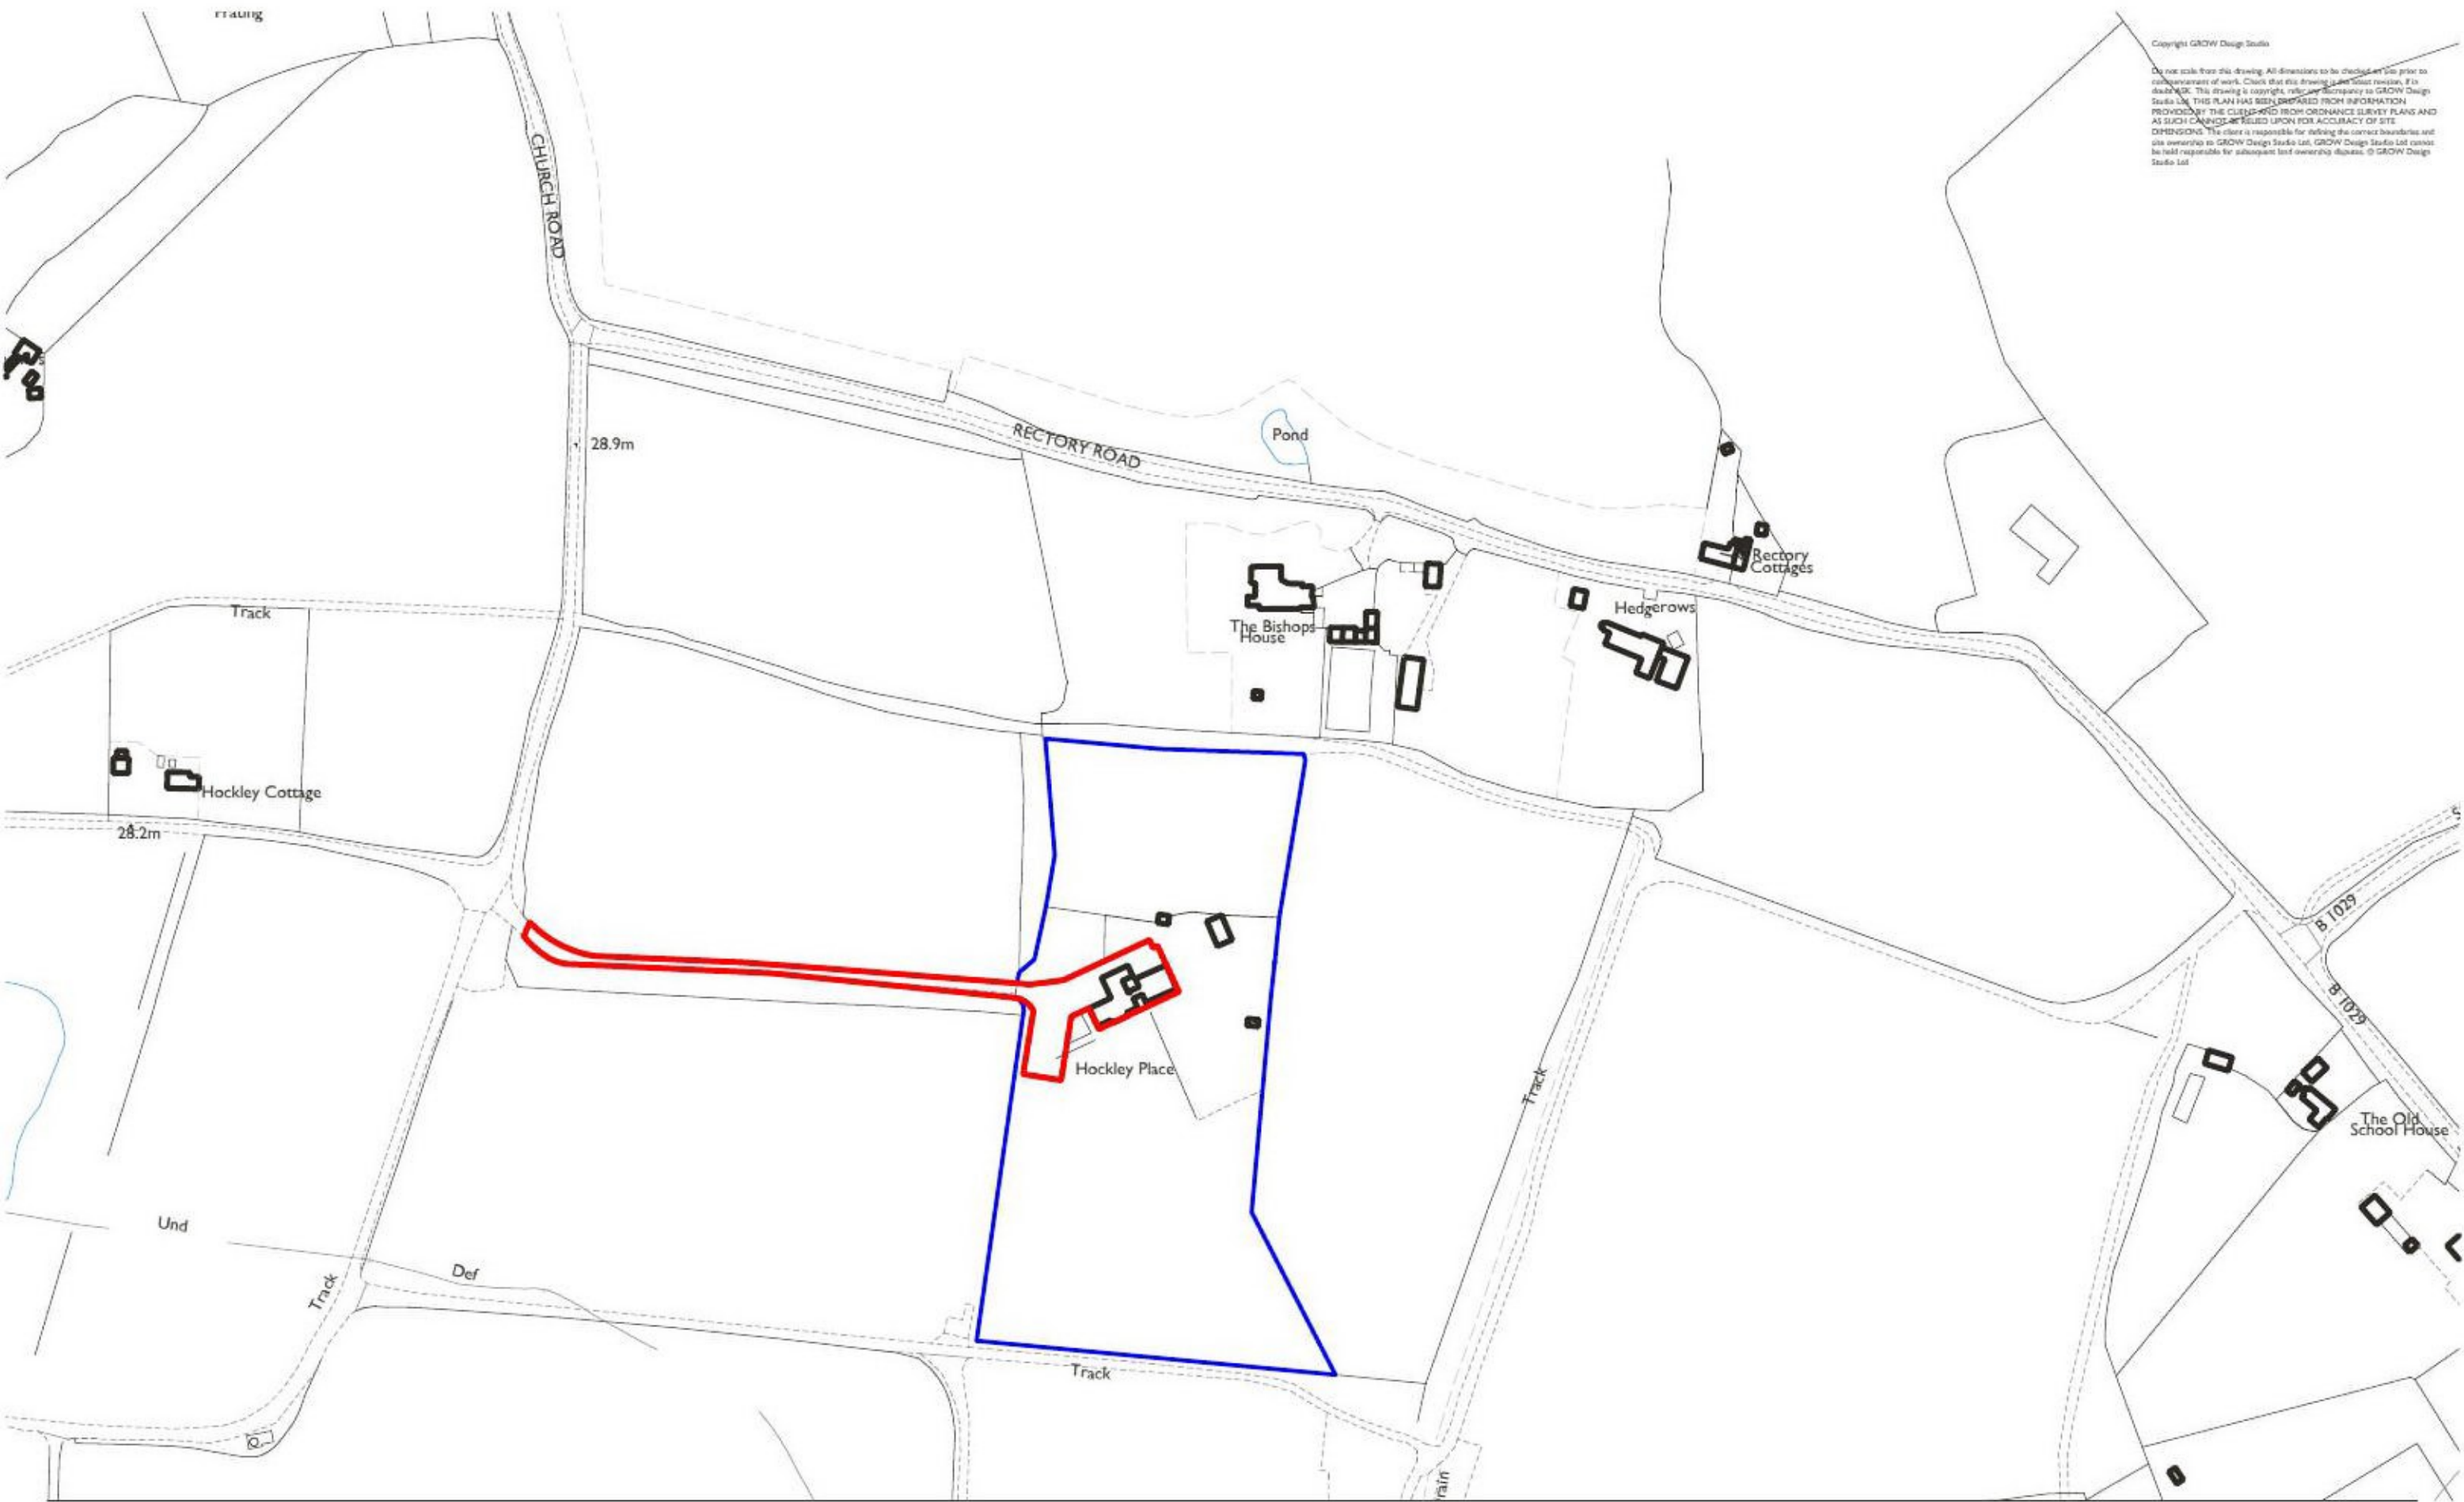

Project: Training Meditation Centre
 Address: Hockley Place, Church Road
 Drawing: Site Location Plan
 Client: Ms A Wang
 Date: 17/08/2021
 Drawn / checked: JC / AJ
 Scale: 1:2500 @ A3
 Drawing no / Rev: 0878_A_SC_00
 Status: PLANNING

Rev	Description	Date

Information:

GROW Design studio
 Unit 14 Park Farm
 Kelvedon Rd, Inworth
 Colchester CO5 9SH

