


Do not scale from this drawing. All dimensions to be checked on site prior to commencement of work. Check that this drawing is the latest revision, if in doubt ASK. This drawing is copyright, refer any discrepancy to GROW Design Studio Ltd. THIS PLAN HAS BEEN PREPARED FROM INFORMATION PROVIDED BY THE CLIENT AND FROM ORDNANCE SURVEY PLANS AND AS SUCH CANNOT BE RELIED UPON FOR ACCURACY OF SITE DIMENSIONS. The client is responsible for defining the correct boundaries and site ownership to GROW Design Studio Ltd. GROW Design Studio Ltd cannot be held responsible for subsequent land ownership disputes.


© GROW Design Studio Ltd

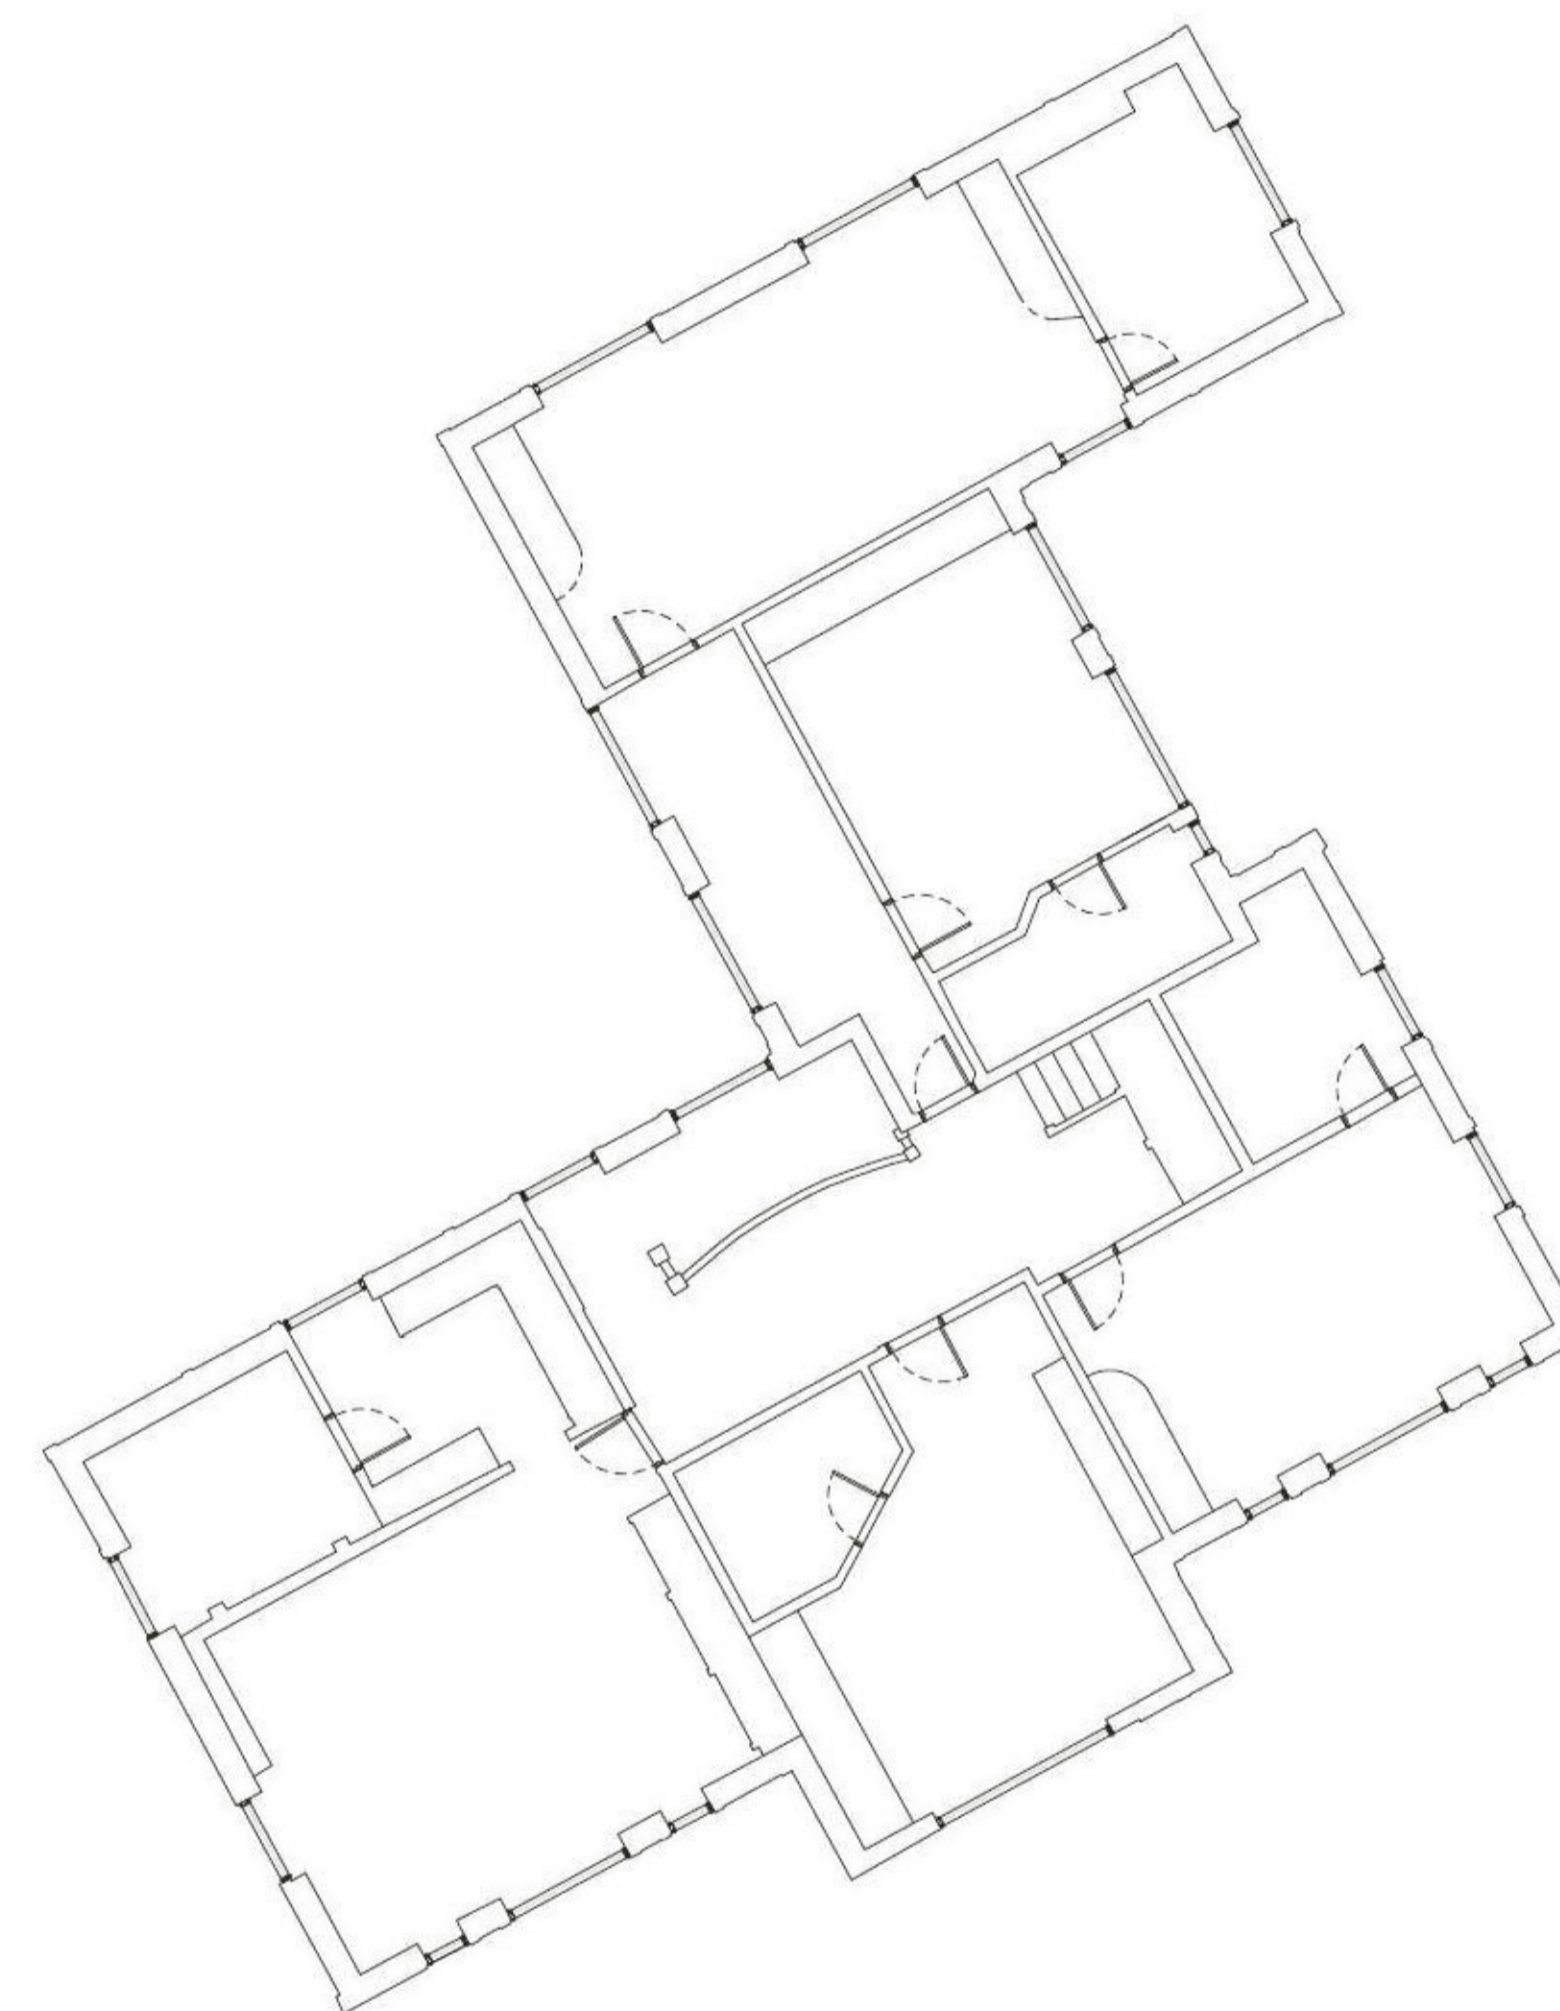

GROUND FLOOR



FIRST FLOOR

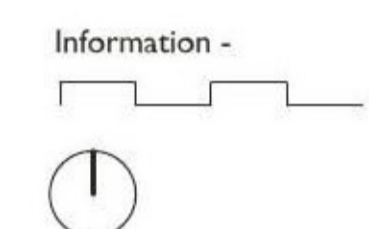

Rev	Description	Date
-----	-------------	------

Ms A. Wang
Training Meditation Centre

Drawing
Existing plans

Project
**Hockley Place, Church Road,
 Frating**

Scale	Date
1:100 @A1	17/08/2021
Drawn by	Checked by
JC	-
Job Number	Status
0878	PLANNING

Drawing No. / Rev
0878_A_SC_06



GROW Design studio
 Unit 14 Park Farm
 Kelvedon Rd, Inworth
 Colchester CO5 9SH