





BLOCK PLAN 1:500

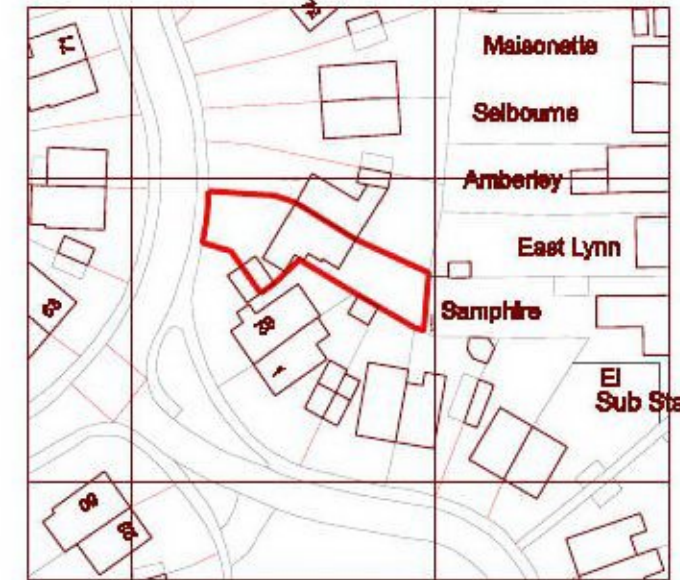

Ordnance Survey, (c) Crown Copyright 2021. All rights reserved. Licence number 100022432

LOCATION PLAN 1:1250

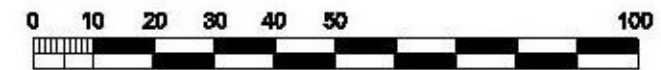

<p style="text-align: center;">Drawing Title: Planning Block Plan and Location Plan</p>	<p style="text-align: center;">Project / Client: Alterations and Extension to 64 Horsey Road, Kirby le Soken for Mr and Mrs Tidmarsh</p> <p>Project Ref / Drawing No.: 2498/01 A Scale: 1:500&1:1250@A3 Date: 12.08.21 Drawn: k</p>	<p style="text-align: center;">23.08.21 date Planning Issue amendment</p> <p style="text-align: center;">hall duncan associates architecture and design</p> <p style="text-align: center;">The Studio, 67 Broome Grove Wivenhoe, Essex CO7 9QU</p>
---	---	---

Do not scale this drawing. Metric is used throughout. This drawing is copyright of Hall Duncan Associates and should only be reproduced with their express permission.