




Proposed Site Layout
Scale 1:100

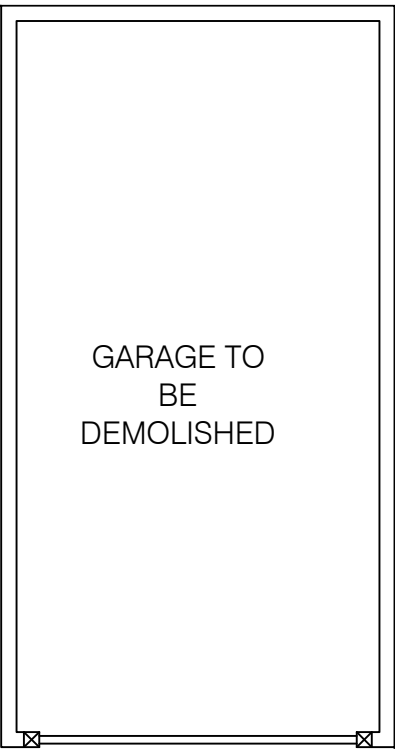


Existing Garage to be Demolished
Scale 1:50

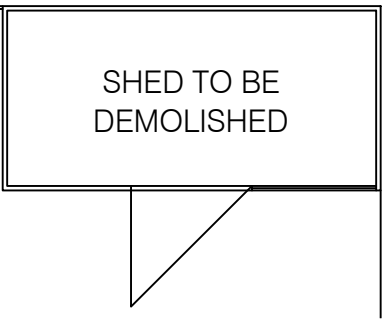


Existing Shed to be Demolished
Scale 1:50

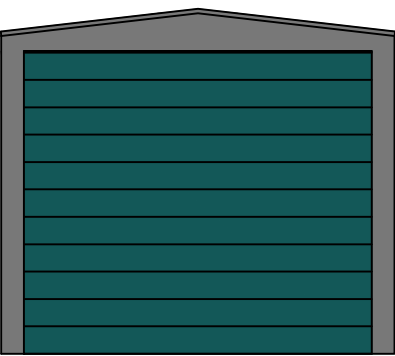


Existing Garage to be Demolished
Scale 1:50

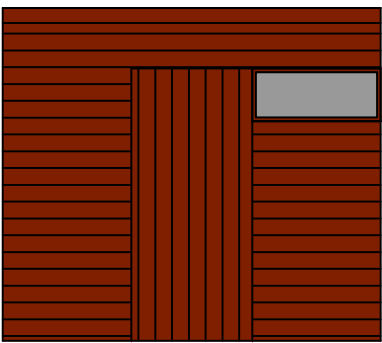

Existing Shed to be Demolished
Scale 1:50

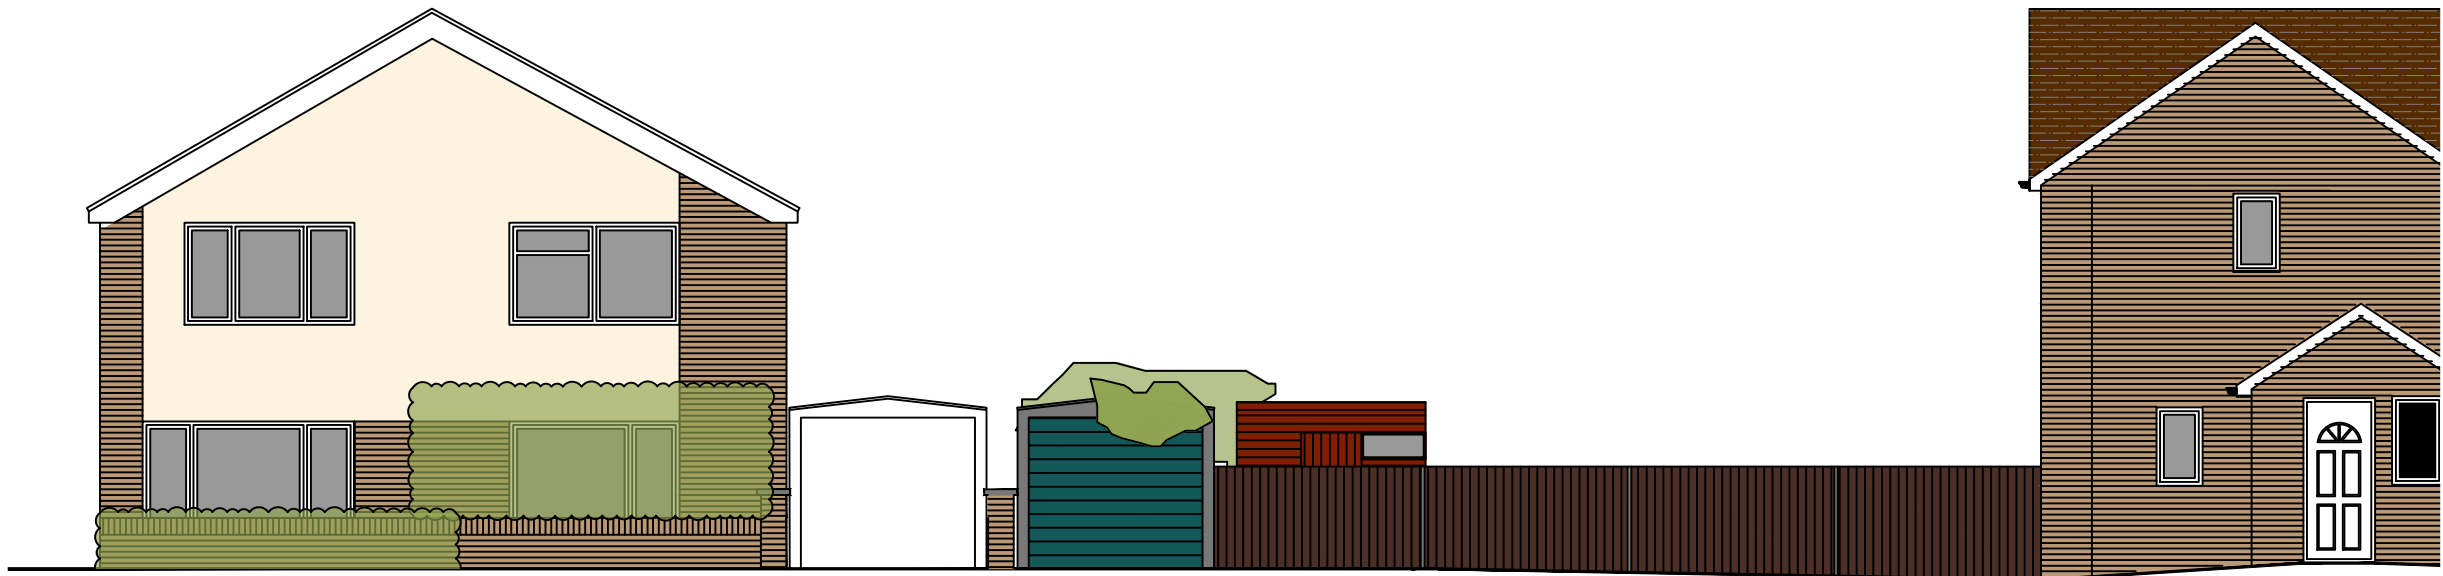

Existing Street Elevation
Scale 1:100

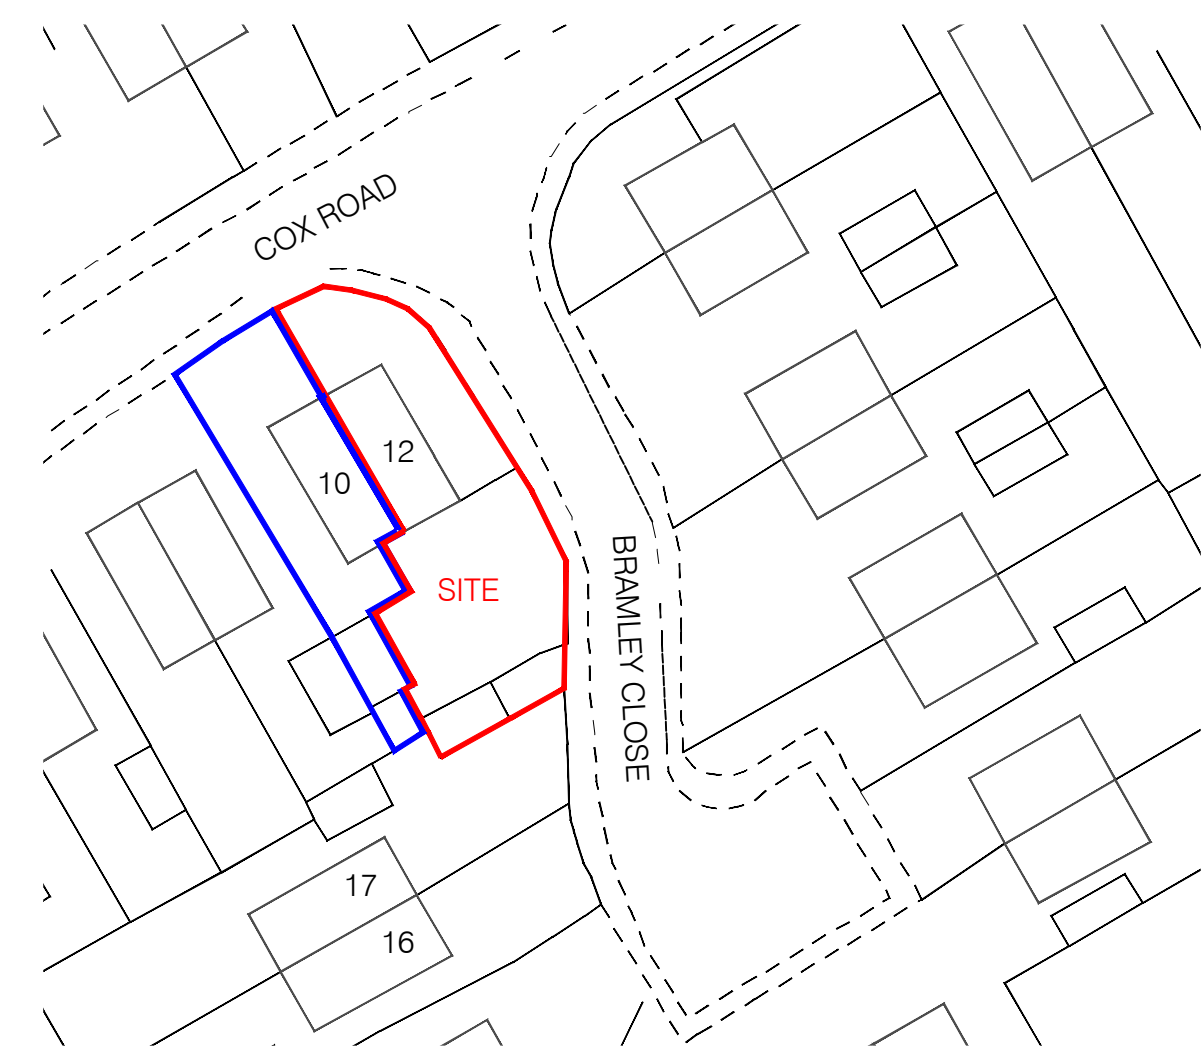

Location Plan
Scale 1:500



Location Plan
Scale 1:1250

Location Plan Key:
The Site
Land also under the control of applicant