



PROPOSED ELEVATION 1




PROPOSED ELEVATION 2



PROPOSED ELEVATION 4



PROPOSED ELEVATION 3

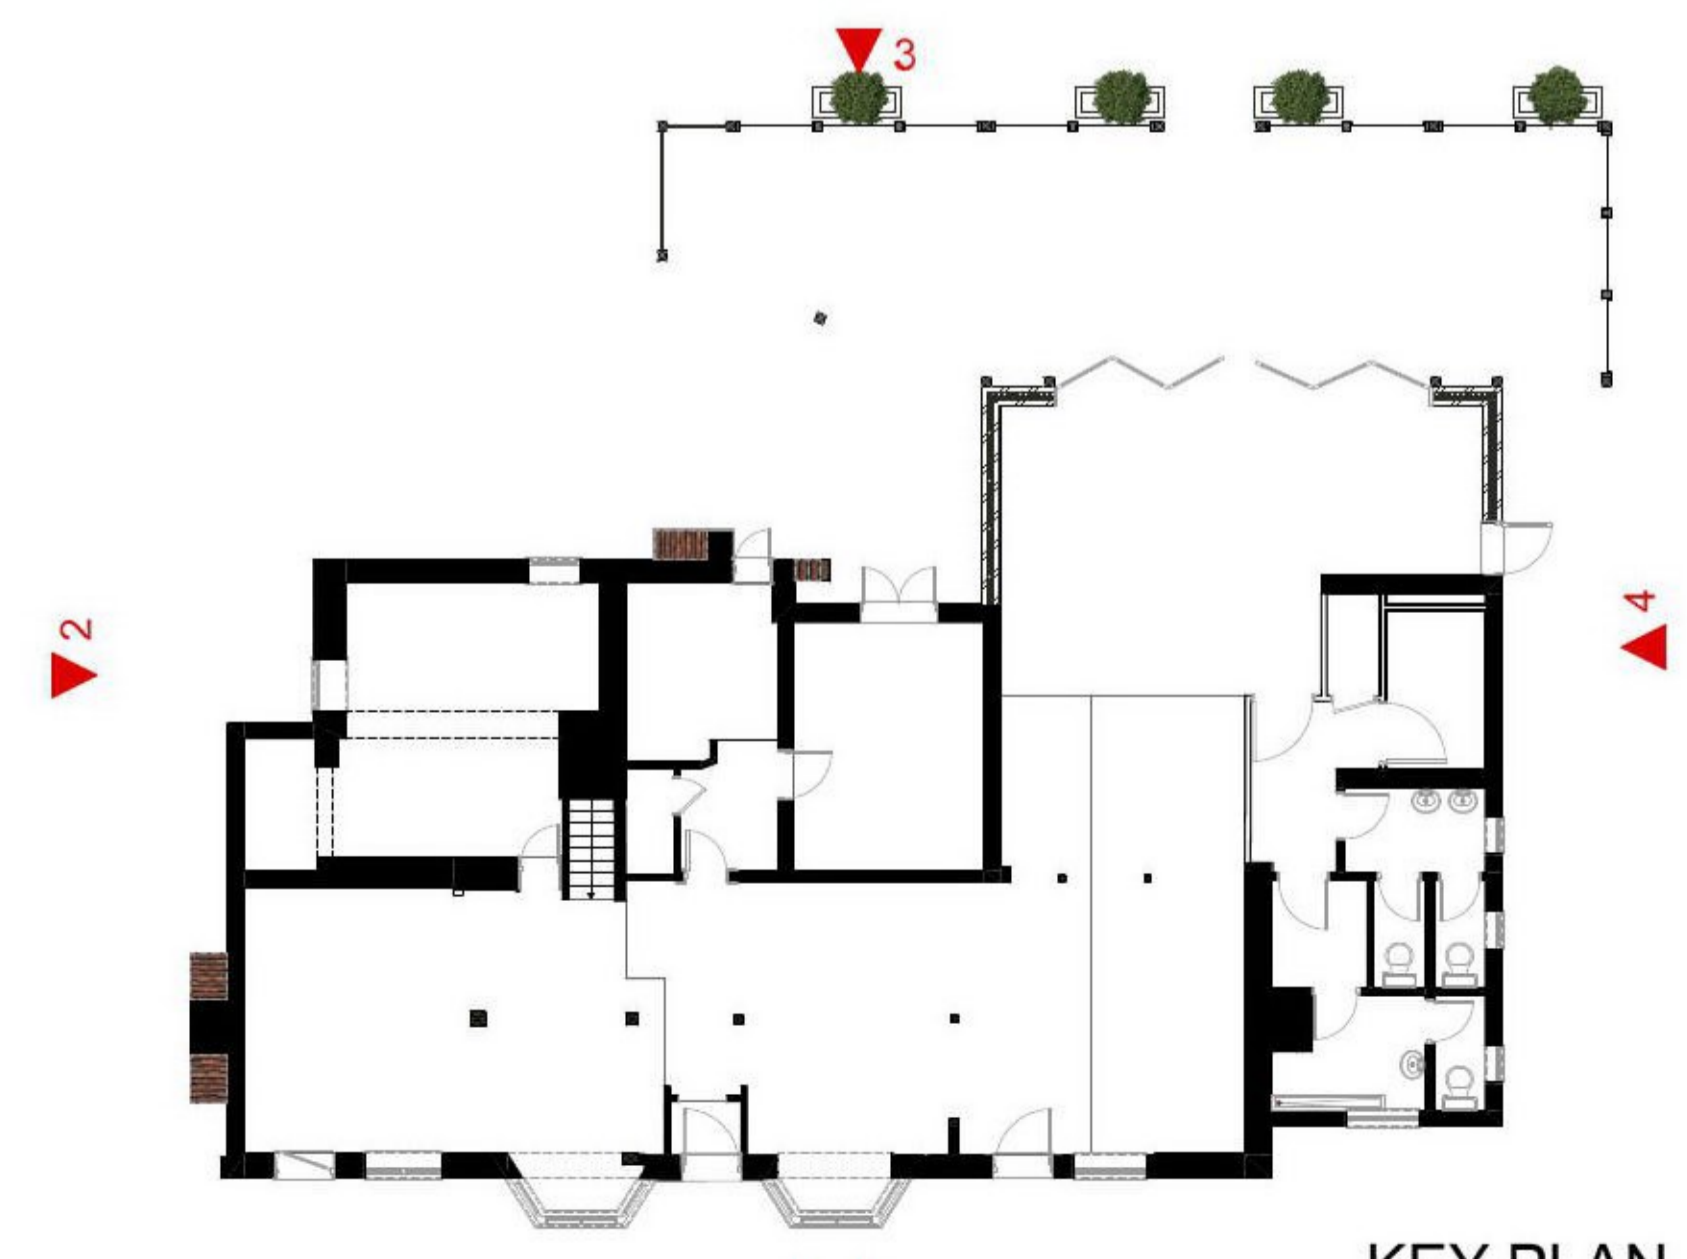

KEY PLAN