



EXISTING ELEVATION 1




EXISTING ELEVATION 2



EXISTING ELEVATION 4



EXISTING ELEVATION 3

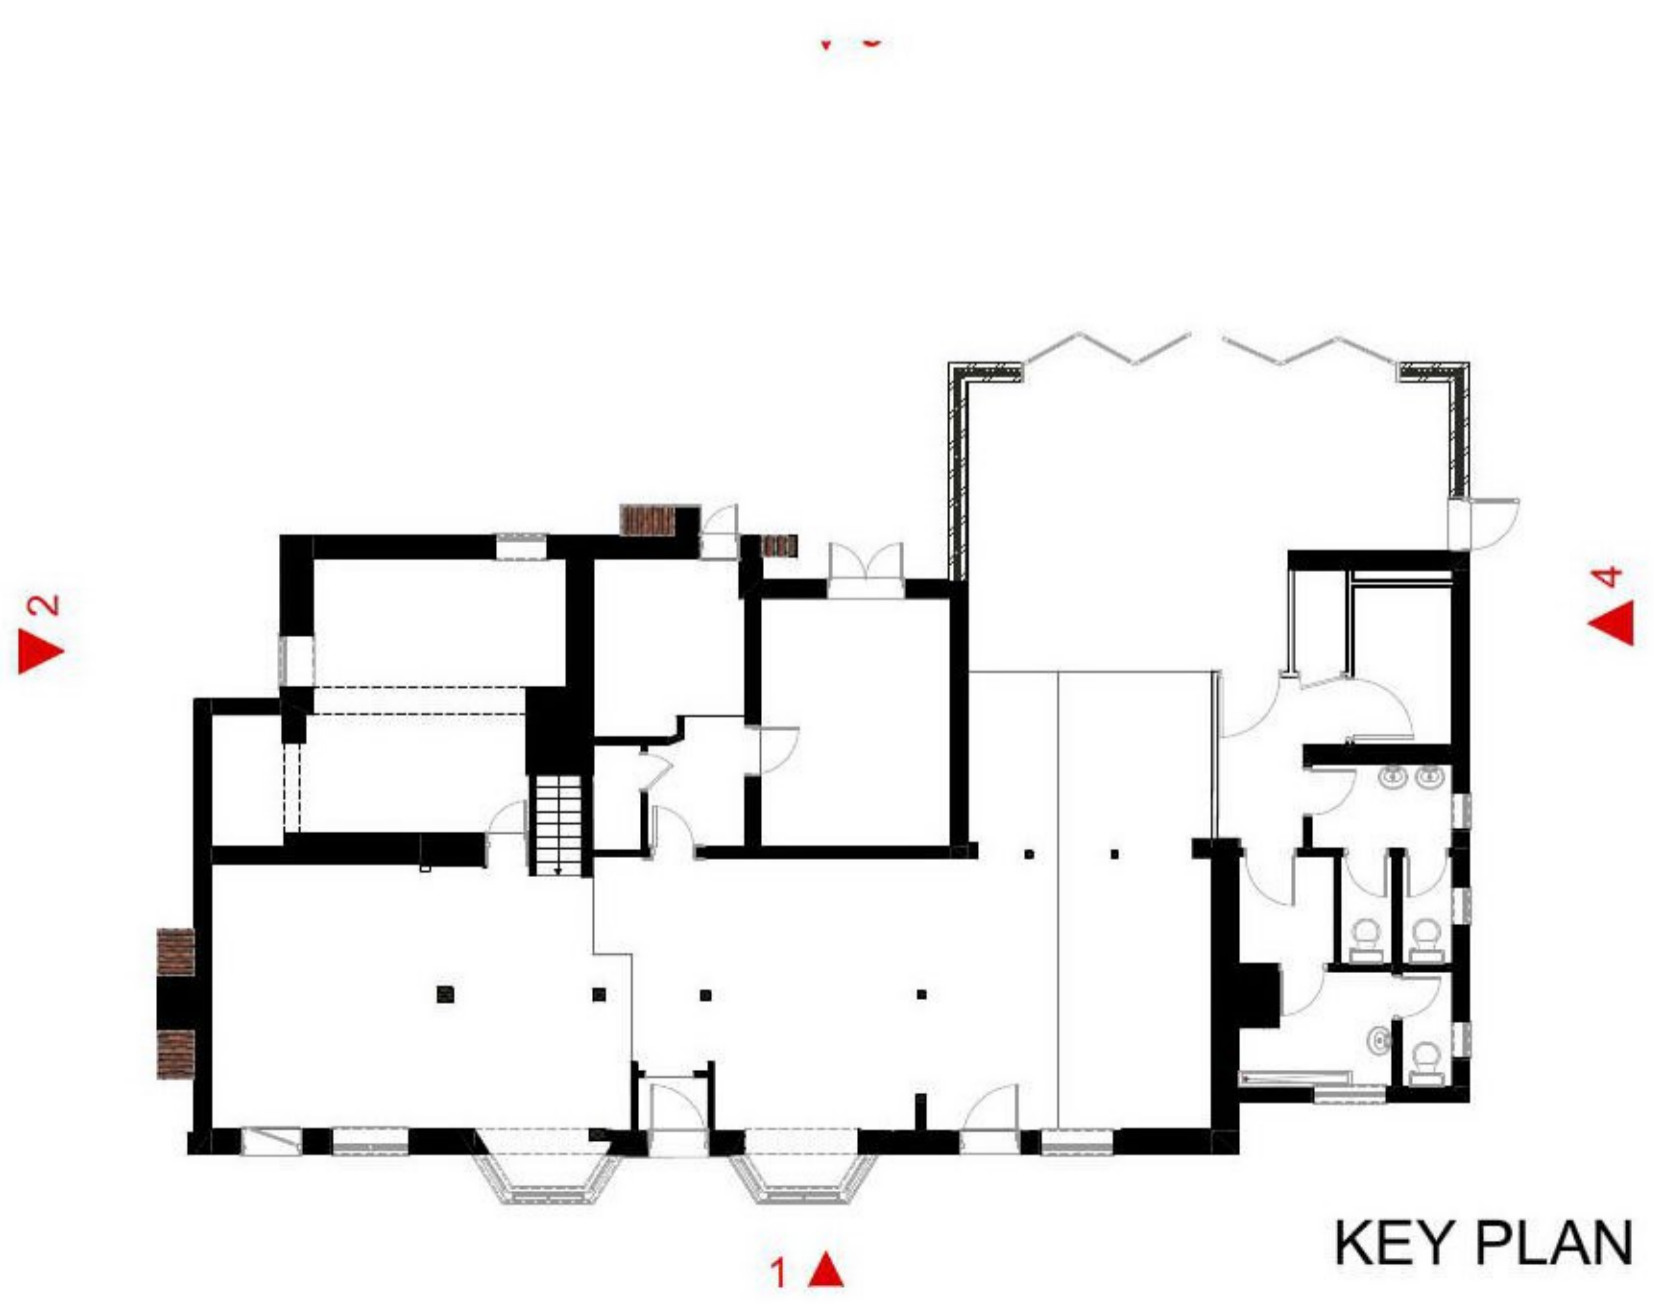

KEY PLAN