
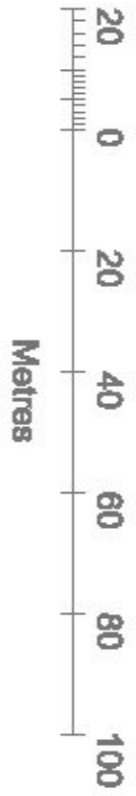


All rights reserved by copyright. Design & Printing Act 1988 have been generally assigned. The copyright remains with MJB Technical Services Ltd. All other rights are reserved. MJB Technical Services Ltd registered in England and Wales. Registration No. 2355522

**NOTES**

1. THIS DRAWING IS A WORK IN PROGRESS AND IS NOT TO BE USED FOR PLANNING, BUILDING REGULATIONS OR CONSTRUCTION PURPOSES.
2. DO NOT SCALE THIS DRAWING. IF IN DOUBT ASK
3. THIS DRAWING IS TO BE READ IN CONJUNCTION WITH ALL DRAWINGS AND SPECIFICATIONS.
4. ALL DIMENSIONS IN MILLIMETRES UNLESS NOTED OTHERWISE. ALL LEVELS IN METRES UNLESS NOTED OTHERWISE
5. ALL DETAILS AND DIMENSIONS ARE TO BE CONFIRMED ON SITE PRIOR TO WORK COMMENCING OR ORDERING OF MATERIALS.
6. ANY DISCREPANCIES NOTED ON SITE ARE TO BE REPORTED TO THE ENGINEER IMMEDIATELY.


**Stanfords VectorMap**

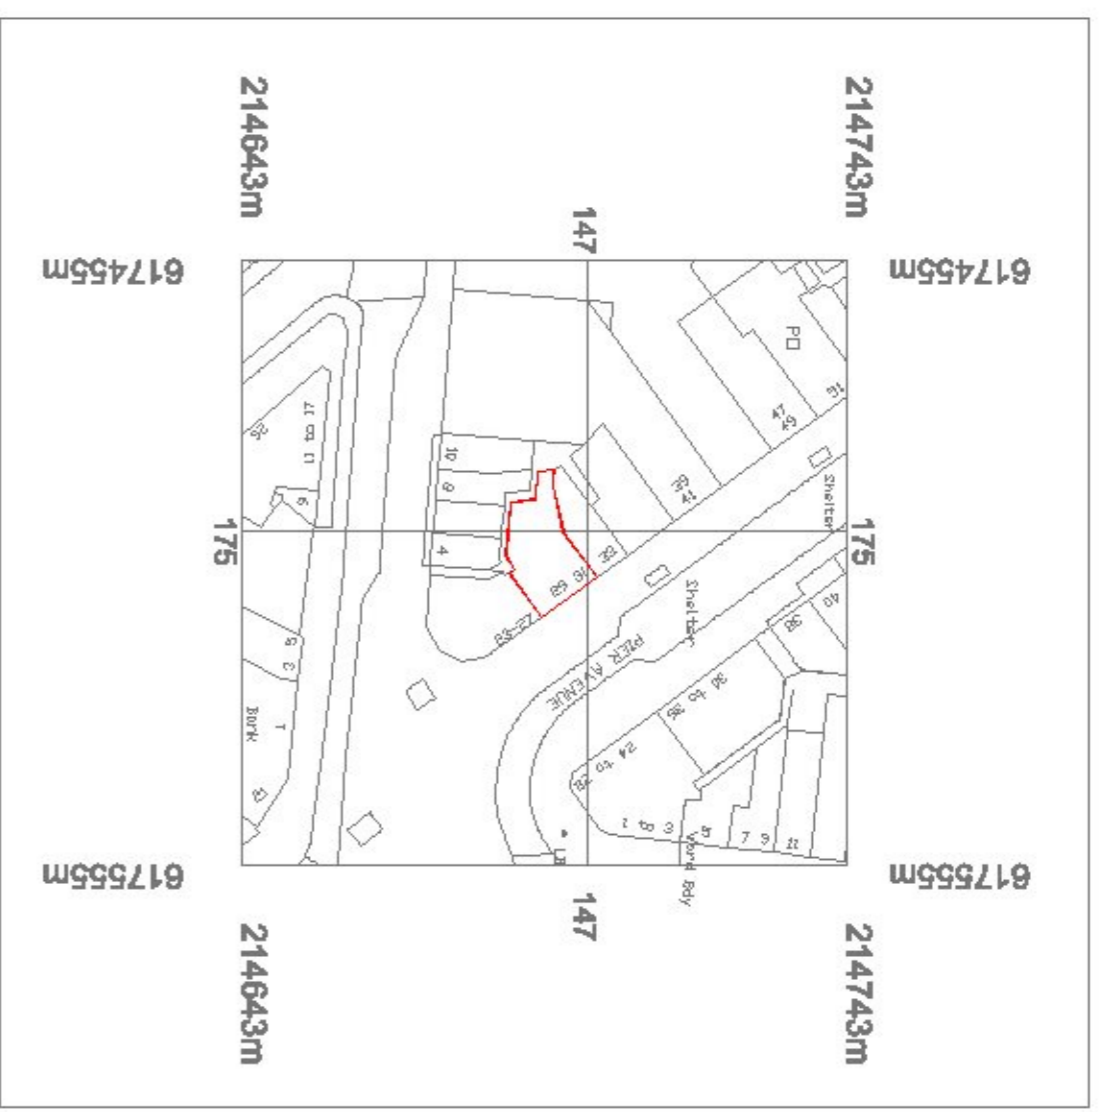

© Crown copyright and database rights 2021 OS 100035409  
 Reproduction in whole or in part is prohibited  
 without the permission of Ordnance Survey.

**LOCATION PLAN**  
 SCALE 1:1250

**EXISTING AND PROPOSED BLOCK PLAN**  
 SCALE 1:200

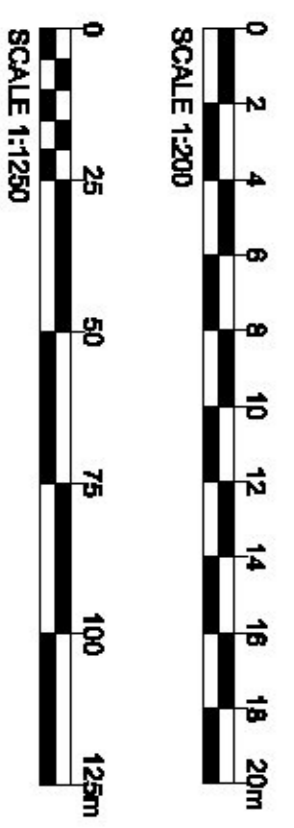

Revision Details	By	Date	Scale

**For Full Planning**

**Proposed Alterations To**  
**29-31 Pier Avenue,**  
**Clacton On Sea, CO15 1QE**

**Location Plan**

Scale at A1	Drawn	Approved
As Shown	MAS	MAS
Stage 1 check	Stage 2 check	Date
MAS	MAS	21/09/2021



Drawing Number  
**PACS-ZZ-DR-FP-1007**