




ROOF PLAN

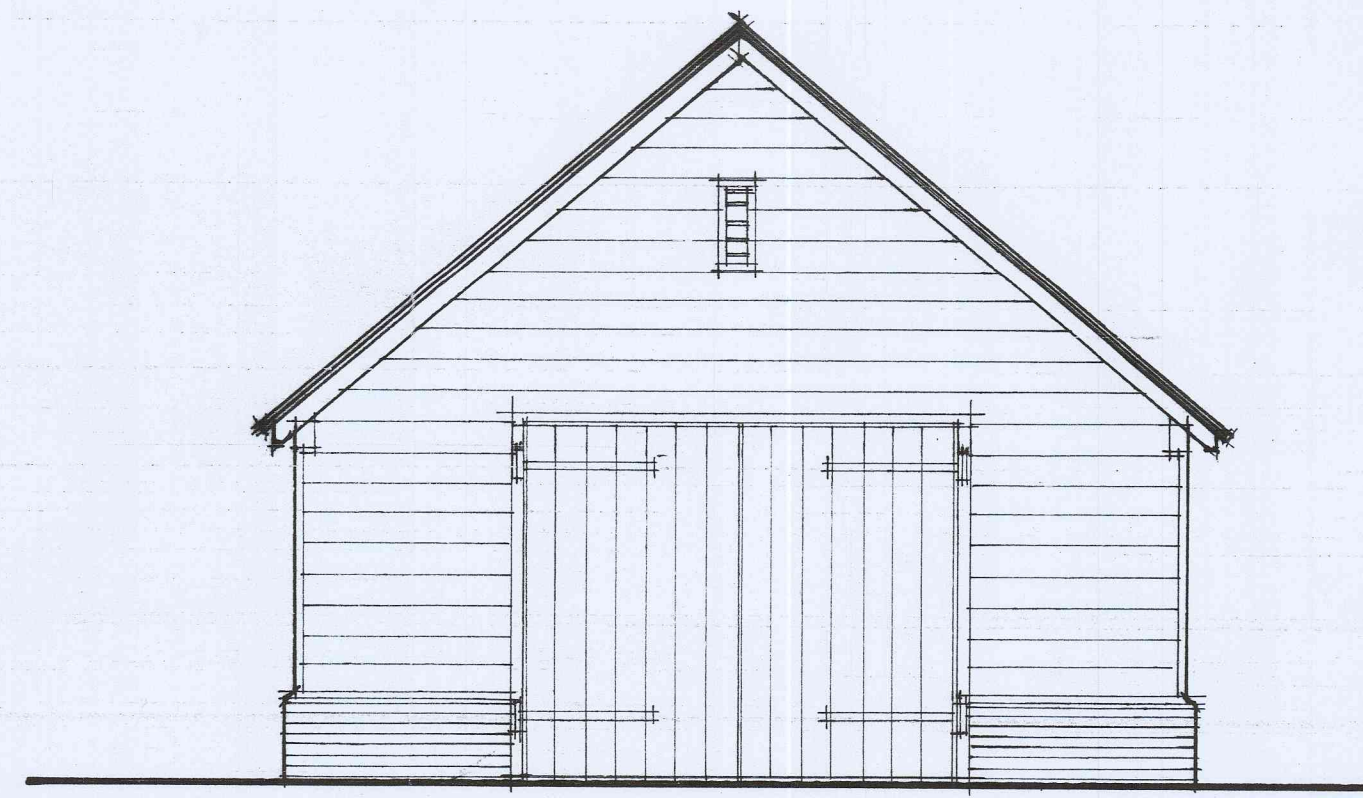


NORTH ELEVATION

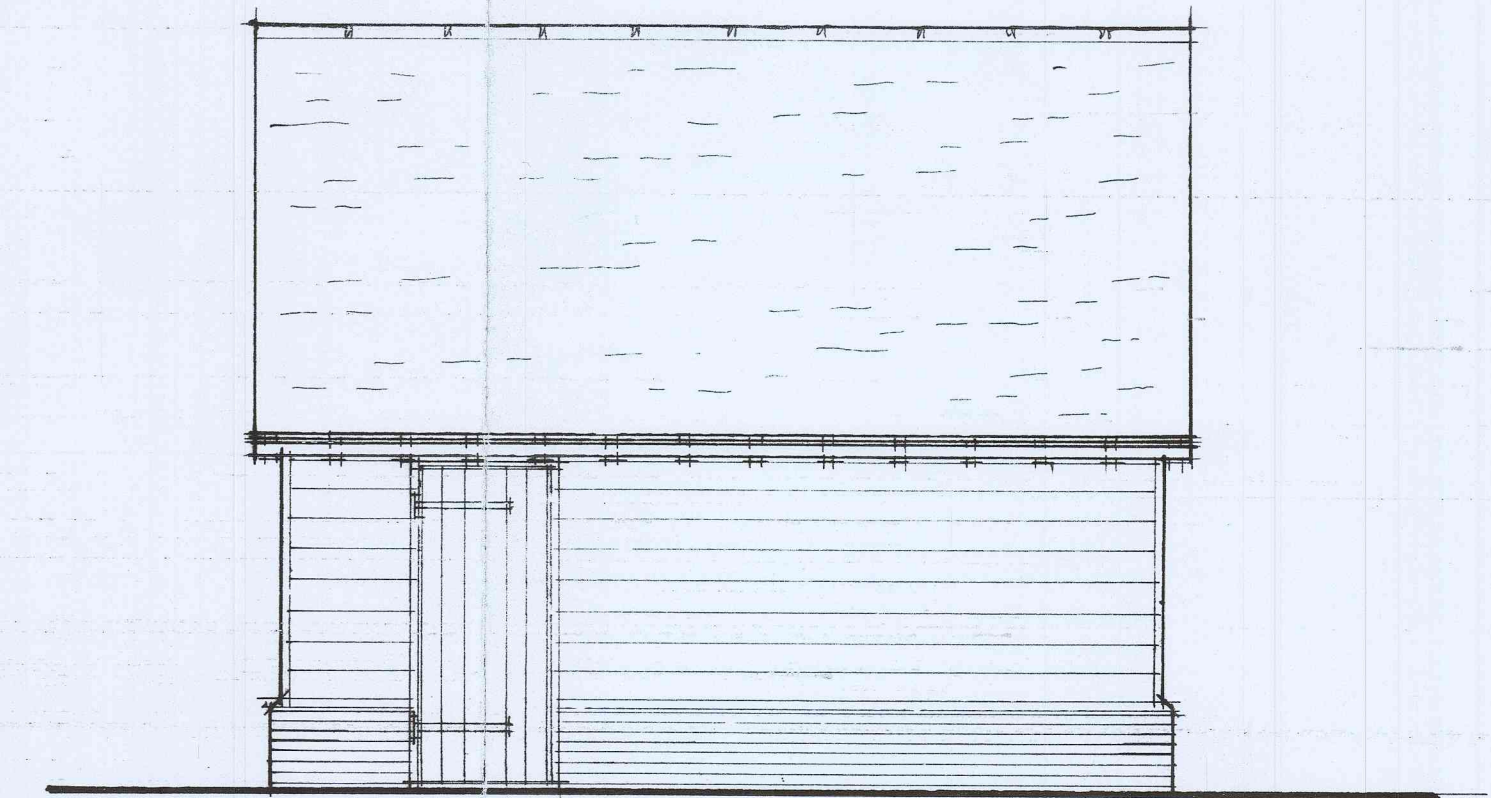

WEST ELEVATION

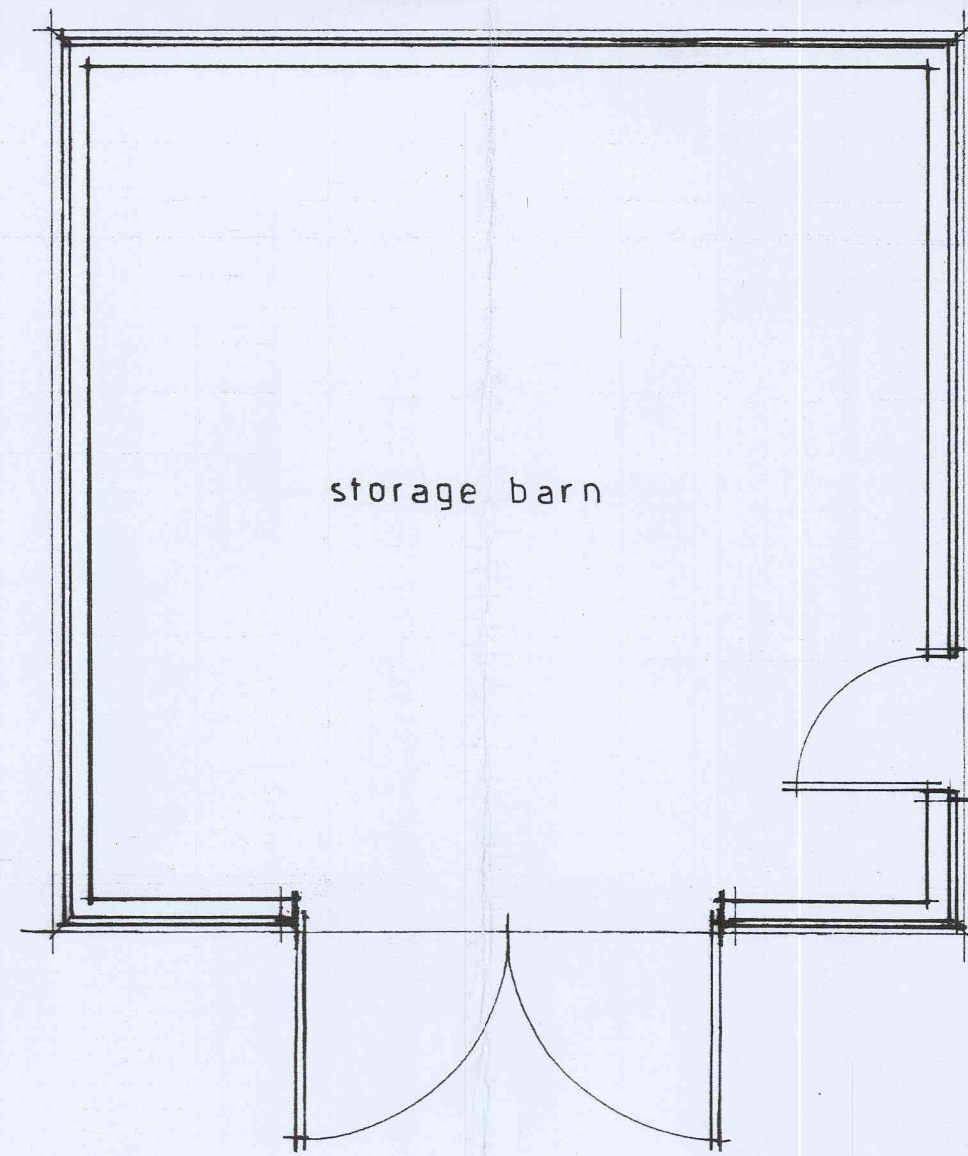

FLOOR PLAN

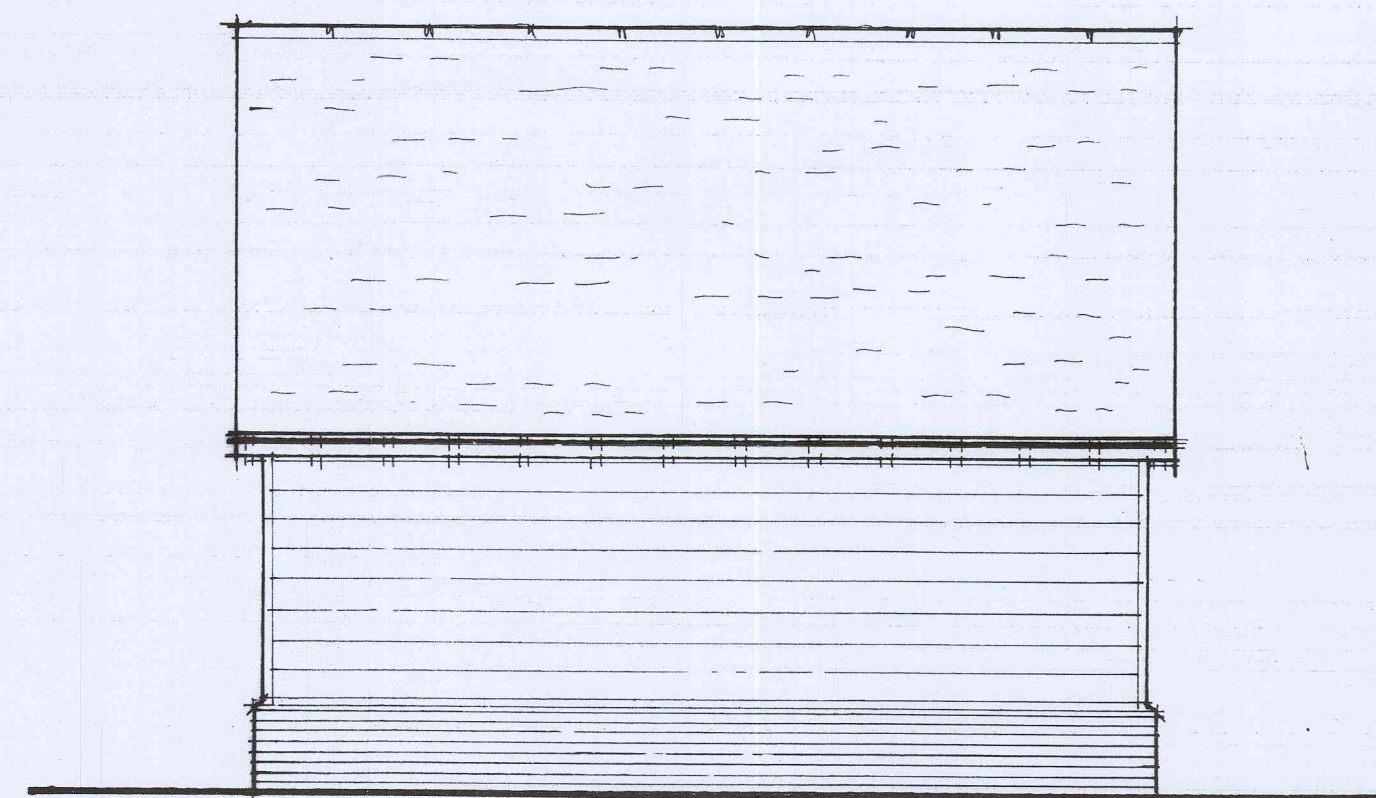

EAST ELEVATION



SOUTH ELEVATION