


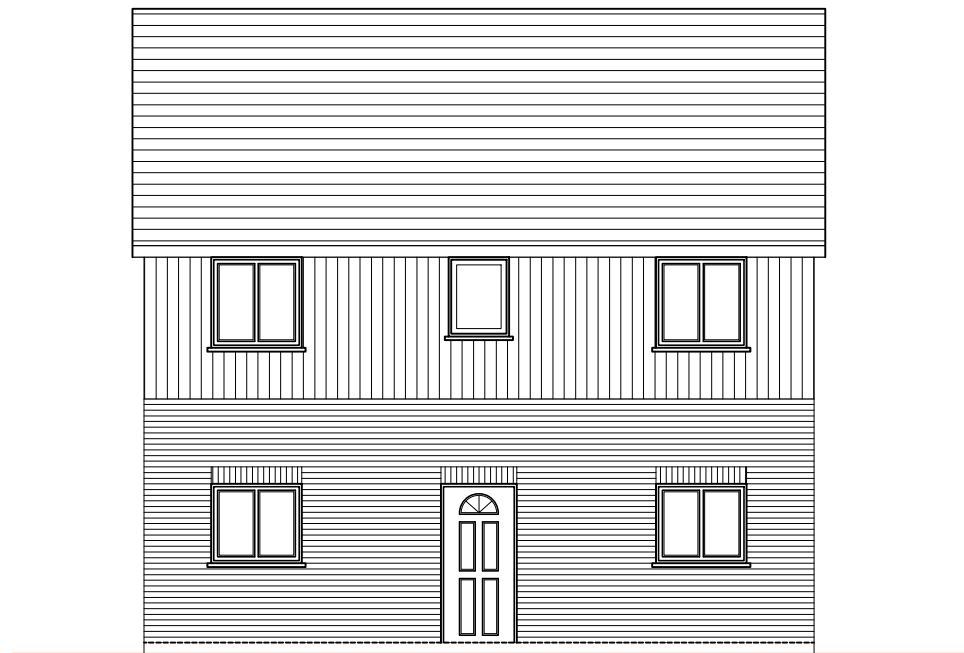


EXISTING FRONT
ELEVATION



EXISTING REAR
ELEVATION




EXISTING SIDE
ELEVATION

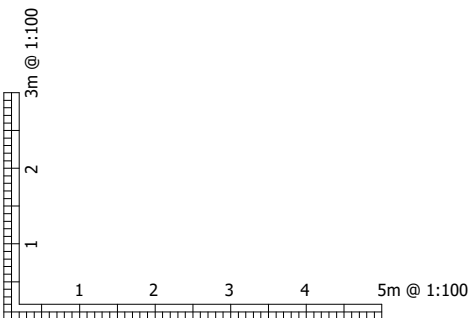

Revisions	

Mr Subramaniam Annamalai	
Project: Part Single storey rear extension @42 Heathland Way, Grays, UK	
Drawing: Existing Elevations	

	
<small>86-90 Paul Street, London EC2A 4NE mobile: 07916 314840 e-mail: info@lotusplans.co.uk</small>	
Date: Oct 2021	Project No:
Scale: 1:100@A3	Drawing No: PL- 04