

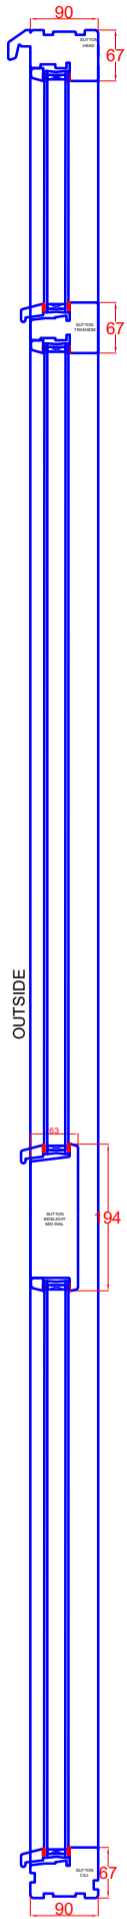


COMBINATION DOORSET DETAILS (GROUND FLOOR)

SECTION A-A
VERTICAL SECTION SIDELIGHT

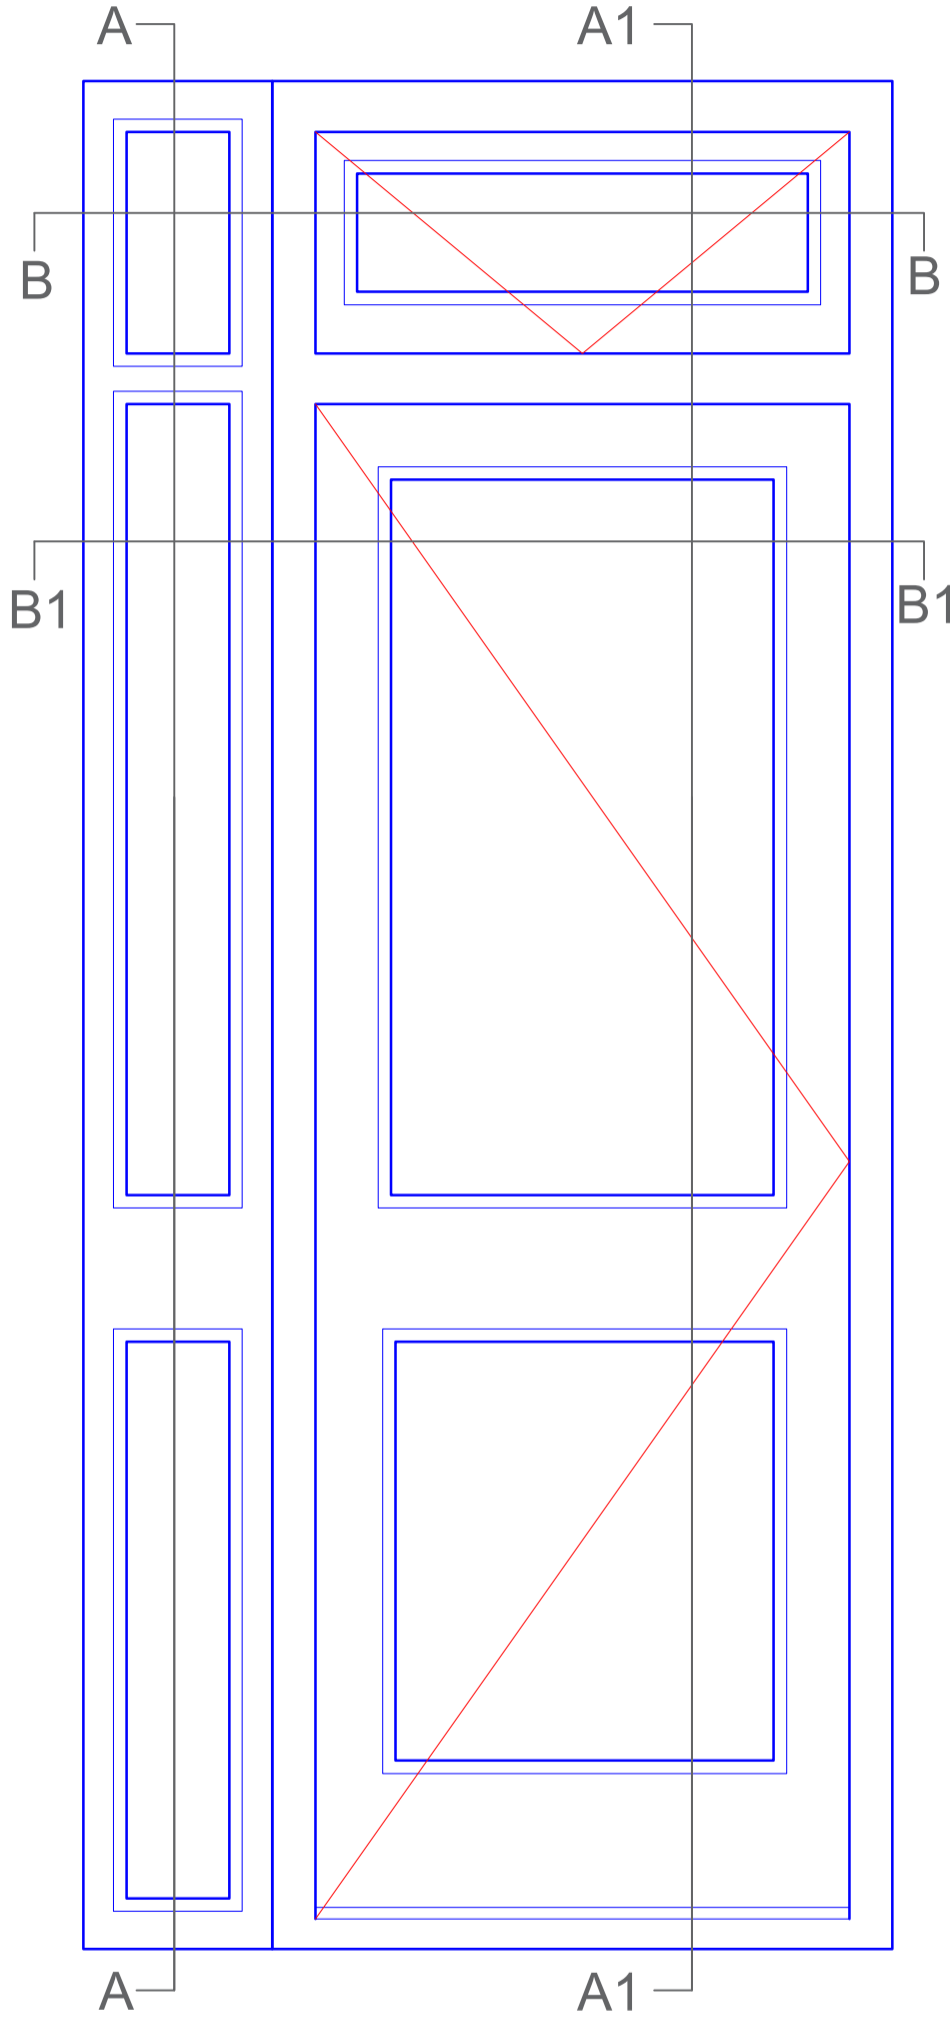

SECTION A1-A1
VERTICAL SECTION DOORFRAME

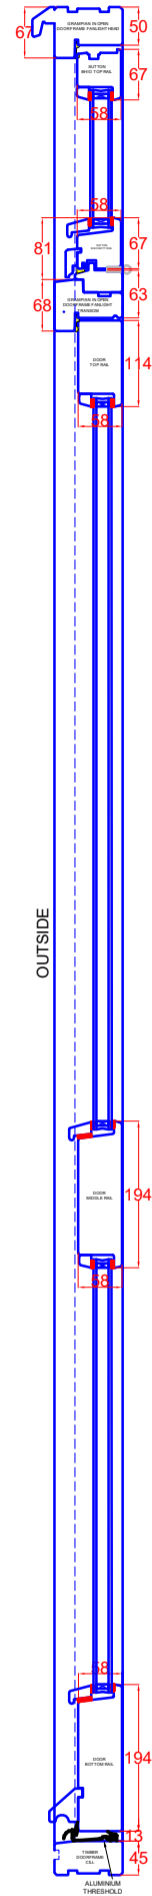

SECTION B-B
HORIZONTAL SECTION FANLIGHT



SECTION B1-B1
HORIZONTAL SECTION DOORFRAME



DRAWING No:	20829D07	REV:	
TITLE:	COMBINATION DOORSET DETAILS (GROUND FLOOR)		
PROJECT:	COBURG CLOSE, LONDON		
SCALE @ A3	1 : 10	DATE :	18/10/21
		DRAWN BY :	SP