


— Planning & LBC application boundary
— Surrounding land under applicant's ownership

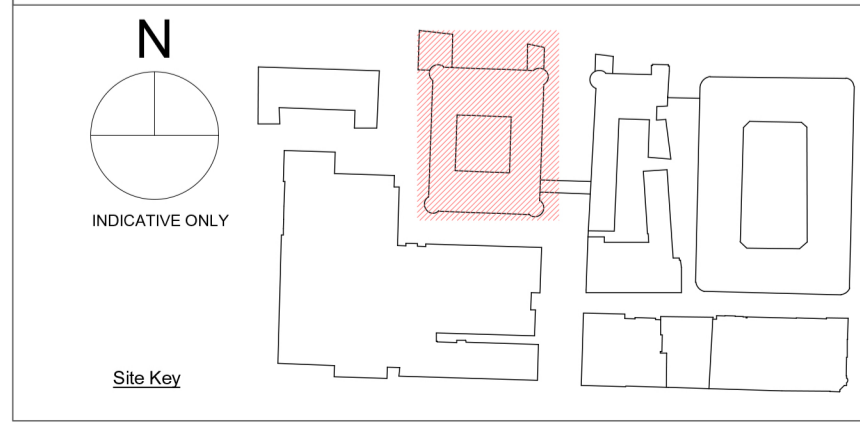

NOTES:
 BUILDING DESIGN PARTNERSHIP SHALL HAVE NO RESPONSIBILITY FOR ANY USE MADE OF THIS DOCUMENT OTHER THAN FOR THAT WHICH IT WAS PREPARED AND ISSUED.
 ALL DIMENSIONS SHOULD BE CHECKED ON SITE. SURVEY INFORMATION BY OTHERS, TO BE VERIFIED ON SITE. DO NOT SCALE FROM THIS DRAWING. ANY DRAWING ERRORS OR DIVERGENCIES SHOULD BE BROUGHT TO THE ATTENTION OF BUILDING DESIGN PARTNERSHIP AT THE ADDRESS SHOWN BELOW: BDP, 16 BREWHOUSE YARD, CLERKENWELL, LONDON, EC1V 4LJ
 DRAWINGS SHALL BE READ IN CONJUNCTION WITH THE FOLLOWING BEFORE WORK COMMENCES:
 • THE CDM DESIGN ISSUES REGISTER
 • THE BDP RISK SERIES OF DRAWINGS
 • THE PROJECT CDM RISK REGISTER

QA CHECKED

REV	DATE	DESCRIPTION	DRAWN BY	APPROVED BY
C01	16/10/20	Planning Issue	AC	JM

Project Title
NEP
 The Northern Estate Programme
 Consultant's Details
BDP.
 7 Millbank,
 London, SW1P 3JA
 Drawn By: AC
 Approved By: JM
 Date: 12/09/20

Building: Norman Shaw North
 Drawing Title: Norman Shaw North Site Location Plan
 Drawing No.: 00NSN-2131-BDP-90-XX-T-AR-PL-01001
 Drawing Status: S3
 Scale: 1 : 1250@A1
 Security Grade: U
 Rev.: C01

HOUSES OF PARLIAMENT

Strategic Estates
Westminster
London SW1A 0AA