

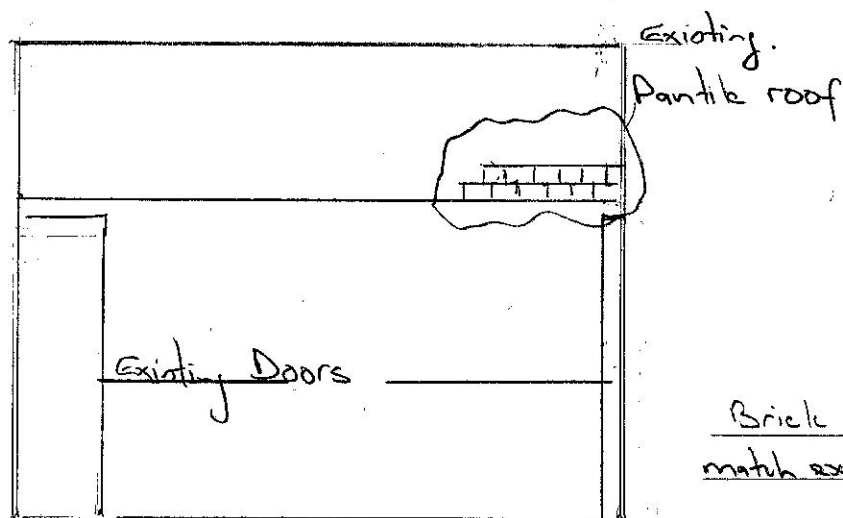


2 FRONT STREET MIDDLETON ON THE WOLDS, YO25 9UA.

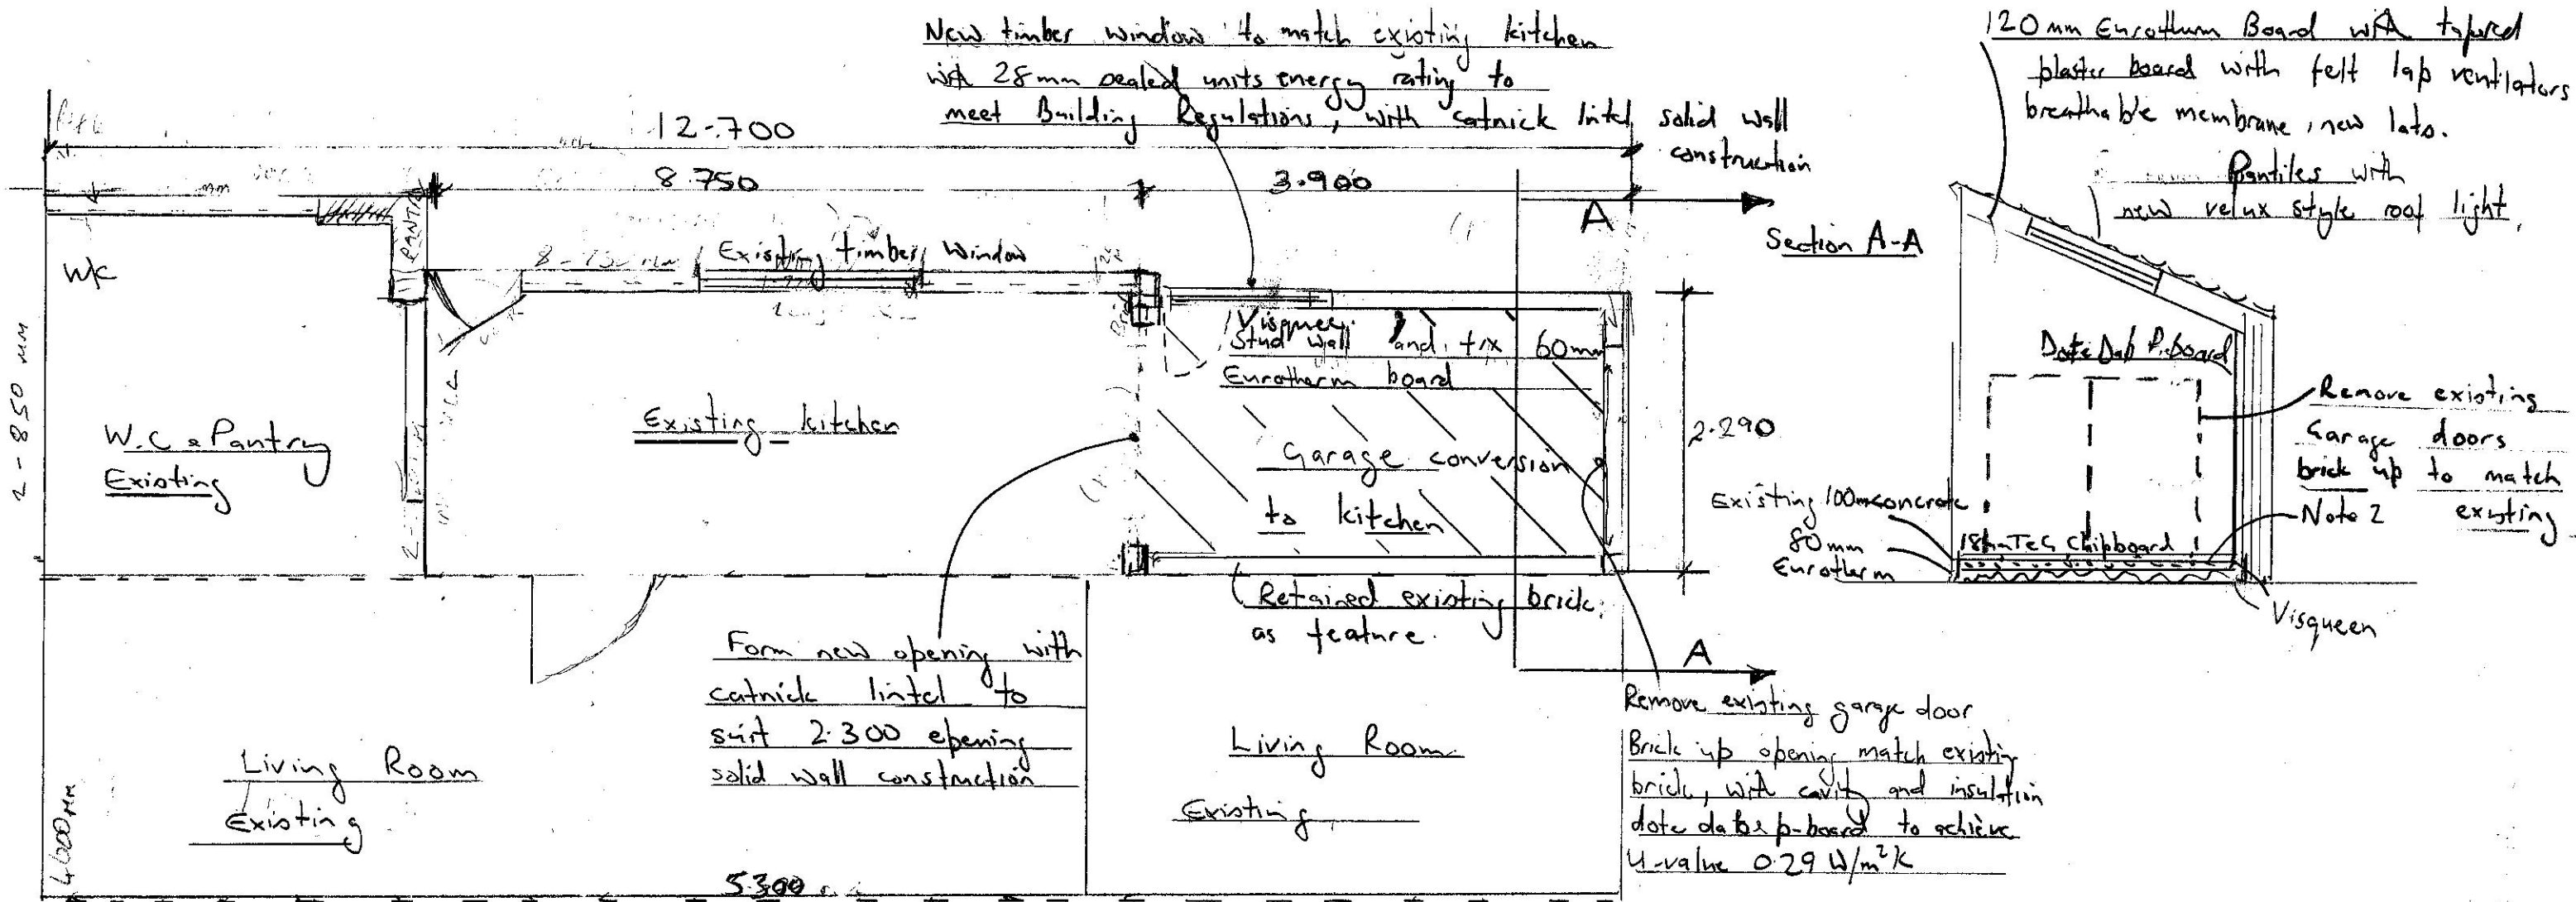

Side Elevation Existing

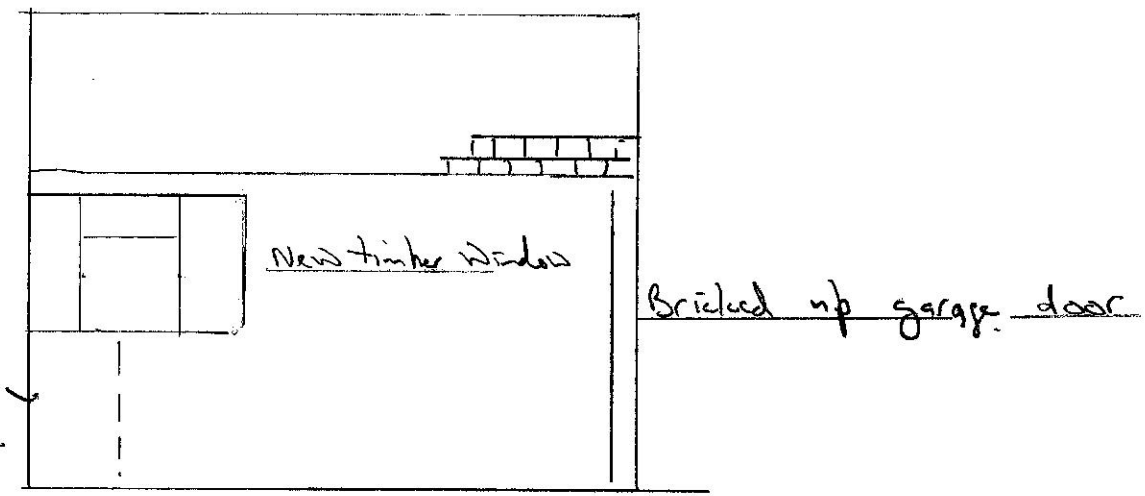

Side elevation Proposed.
Note! Existing Foot Print is Not changed

- fall outside of these regulations
 - ① Middleton is in a Conservation Area, the Work Chipboard
80mm Eurotherm, Visqueen, 18mm Moisture resistant
 - ② Existing concrete slab checked is 100-110 mm
 - ③ New kitchen to have roof mounted extract
- Scale 1:50
Proposed Garage Conversion to Kitchen
YO25 9UA
2 Front St, MIDDLETON ON THE WOLDS
Date July 2021 Dwg No 1