
0	1	0 2	0 3	0 4	0 5	0 6	0 7	0 8	0 9	0 10	00
E											

SCALE BAR - METRES

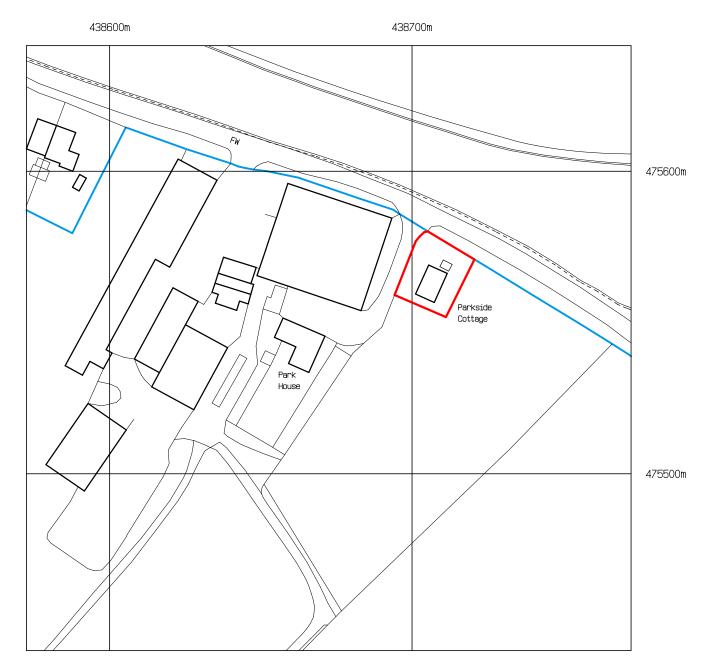

Crown Copyright and database rights 2021 OS Licence no. 100041041

LOCATION PLAN

SCALE 1:1250

ALL RIGHTS RESERVED. NO PART OF THIS WORK MAY BE R EXPRESS CONSENT OF SPM DESIG DO NOT SCALE FROM THIS DRAWIN ANY DISCREPANCIES ON THIS DRA OFFICE & CLARIFIED BEFORE ANY ALL DIMENSIONS & LEVELS ON DR/ FINALISED ON SITE BY CONTRACTON NOTES: FOR PLANNING PURPOS WORKED TO.	NO PART OF THIS WORK MAY BE REPRODUCED WITHOUT THE EXPRESS CONSENT OF SPM DESIGNS. DO NOT SCALE FROM THIS DRAWING. NY DISCREPANCIES ON THIS DRAWING TO BE NOTED TO THE DEFICE & CLARIFIED BEFORE ANY WORK ON SITE PROCEEDS. ALL DIMENSIONS & LEVELS ON DRAWING TO BE CHECKED & INALISED ON SITE BY CONTRACTOR BEFORE WORK COMMENCES.							
NO. REVISION 		DATE -						
CLIENT: MR & MRS APPLETON								
PROJECT: PROPOSED CHANGE OF USE OF AGRICULTURAL LAND TO DOMESTIC CURTILAGE FOR PARKSIDE COTTAGE AT PARK HOUSE FARM, ASENBY DRAWING: LOCATION PLAN PLANNING DRAWING								
							SCALE: 1:1250 apx.	PAPER: A3 S
drawn: SPM	date: OCT	OCT 2021						
DRWG NO: A002-02	REVISION: -							
SPIM ARCHITECTURAL SERVICES Services DESIGNS Image: Construction of the service of the								